


EXISTING FARM BUILDING NO.4


TO BE DEMOLISHED

TOTAL 86.4 m²

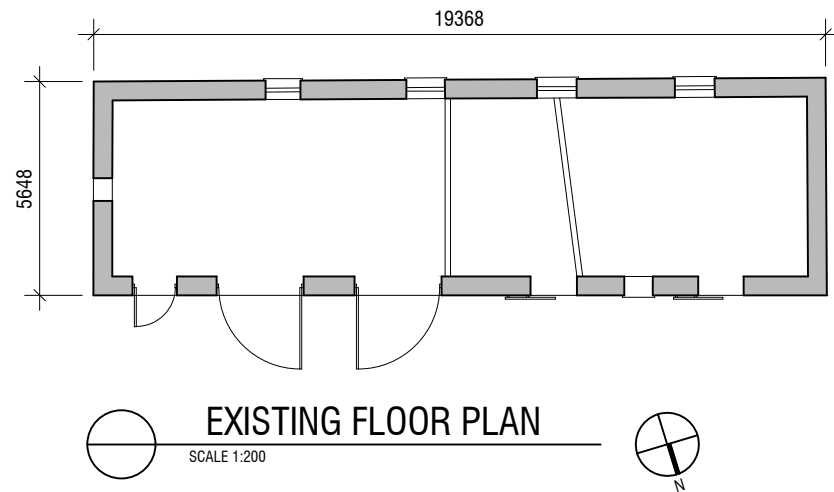

EXISTING FLOOR PLAN


SCALE 1:200

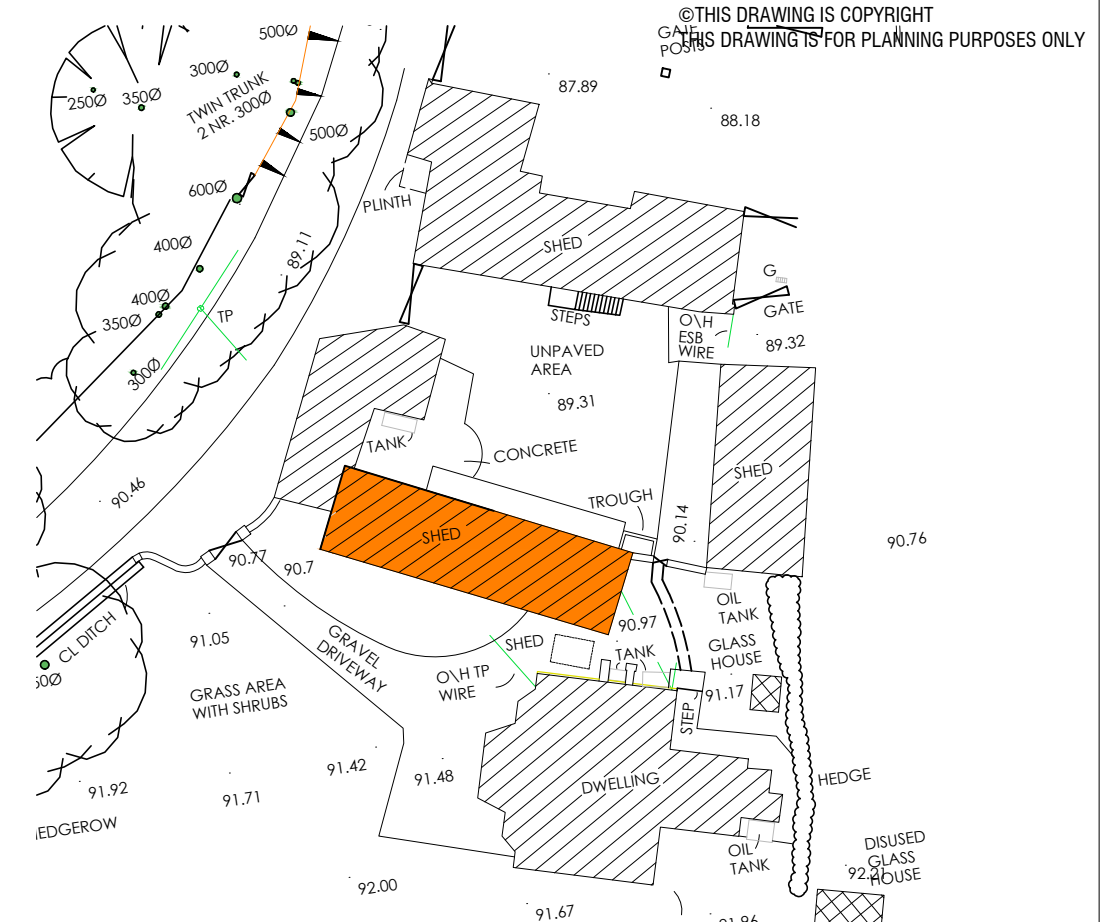

KEY PLAN SURVEY EXTRACT


SCALE 1:500

Existing Farm Building 4 Indicated

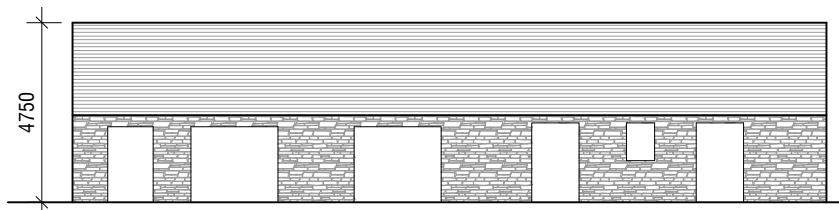


EXISTING NORTH ELEVATION

SCALE 1:200

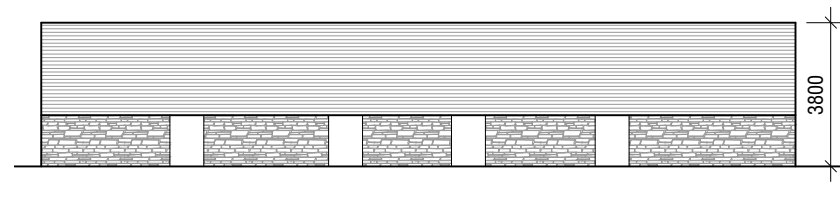


EXISTING SOUTH ELEVATION

SCALE 1:200

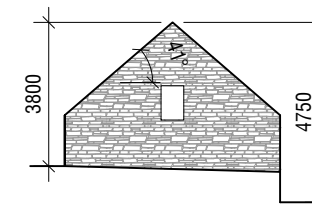

EXISTING EAST ELEVATION

SCALE 1:200

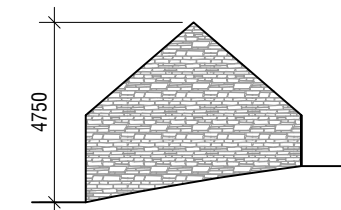

EXISTING WEST ELEVATION

SCALE 1:200

REV.:	DATE:	DRWN.:	DESCRIPTION:	INT:

GCA
GERALDINE COUGHLAN
 ARCHITECTS



Ard-Na-Greine, Enniskeane, Co. Cork 086-8259794 info@gca.ie

PROJECT: RESIDENTIAL DEVELOPMENT, GRANGE, DOUGLAS, CORK

JOB NO: 16090

DRAWING: EXISTING FARM BUILDING NO.4

BD

CLIENT: WESTBROOK

DRAWING NO:

SERIES: PLANNING

SCALE: 1:200

A3

DATE: 20/11/2018

PL15