

HOUSE TYPE A1.2

DETACHED - 5 BEDROOM HOUSE CORNER


GROUND FLOOR 79.1 m²
 FIRST FLOOR 72.2 m²
 SECOND FLOOR 34.1 m²

TOTAL 185.4 m² / 1996 ft²


PROPOSED MATERIALS

ROOF: SELECTED BLUE / BLACK TILE OR SIMILAR APPROVED
 FLAT ROOF: MEMBRANE OR SIMILAR APPROVED
 CANOPY: ZINC OR SIMILAR APPROVED
 WALLS: PAINTED RENDER / BRICK WHERE INDICATED
 WINDOWS: GREY OR APPROVED COLOUR
 DOORS: HARDWOOD / PVC TO SELECTED COLOUR


©THIS DRAWING IS COPYRIGHT
 THIS DRAWING IS FOR PLANNING PURPOSES ONLY

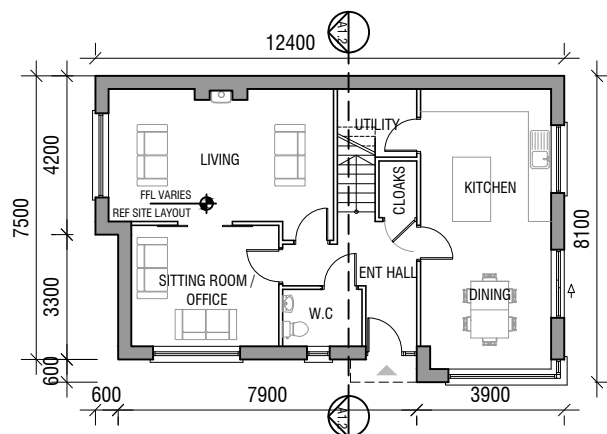


A1.2 GROUND FLOOR PLAN
 SCALE 1:200
 NORTH POINT VARIES
 REFER TO SITE LAYOUT PLAN

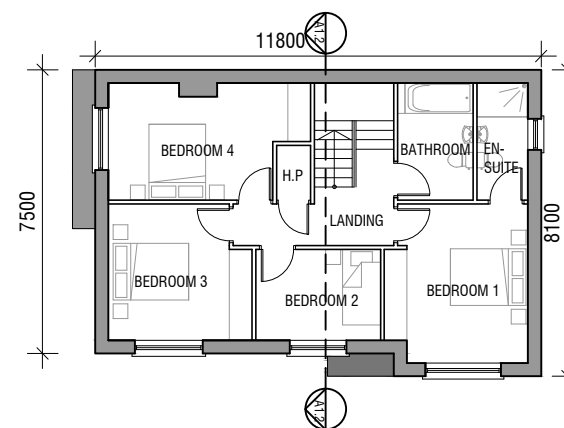

A1.2 FIRST FLOOR PLAN
 SCALE 1:200
 NORTH POINT VARIES
 REFER TO SITE LAYOUT PLAN

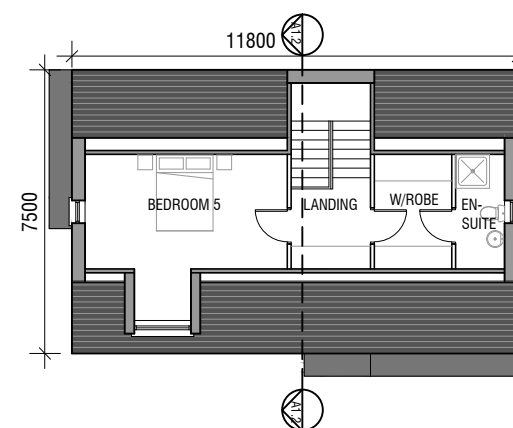


A1.2 SECOND FLOOR PLAN
 SCALE 1:200
 NORTH POINT VARIES
 REFER TO SITE LAYOUT PLAN

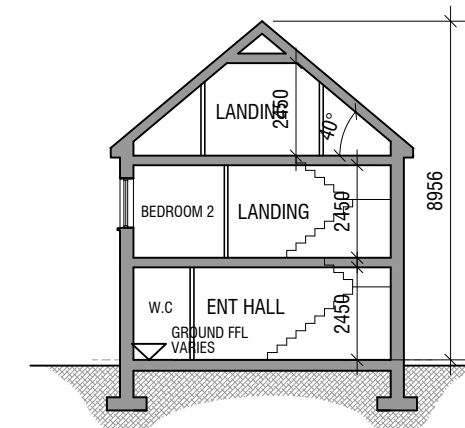


A1.2 SECTION
 SCALE 1:200




A1.2 PROPOSED FRONT ELEVATION
 SCALE 1:200

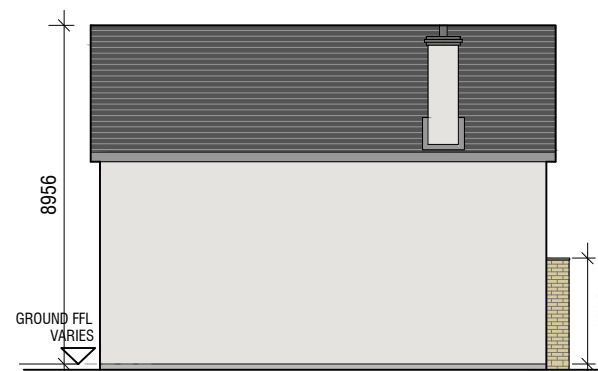

A1.2 PROPOSED REAR ELEVATION
 SCALE 1:200

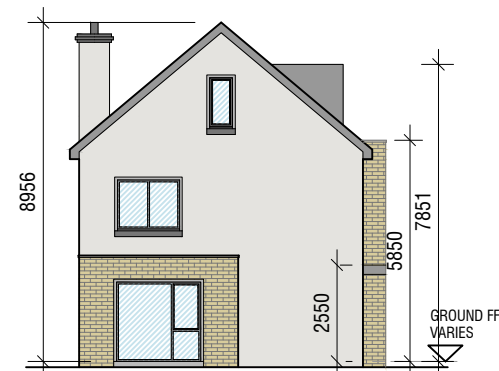

A1.2 PROPOSED LHS ELEVATION
 SCALE 1:200

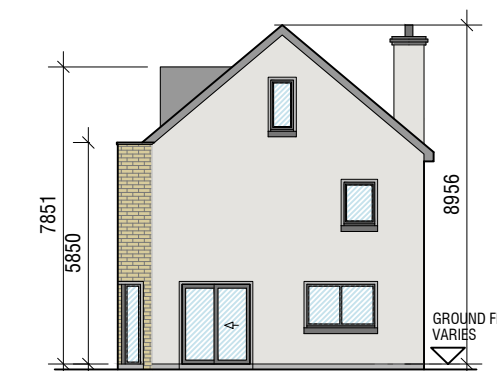

A1.2 PROPOSED RHS ELEVATION
 SCALE 1:200

REV.:	DATE:	DRWN.:	DESCRIPTION:	INT:

GCA
GERALDINE COUGHLAN
 ARCHITECTS



Ard-Na-Greine, Enniskeane, Co. Cork 086-8259794 info@gca.ie

PROJECT: RESIDENTIAL DEVELOPMENT, GRANGE, DOUGLAS, CORK

JOB NO: 16090

DRAWING: HOUSE TYPE A1.2
 5 BED DETACHED

BD

CLIENT: WESTBROOK

DRAWING NO:

SERIES: PLANNING

SCALE: 1:200

A3

DATE: 15/11/2018

A1.2