

# HOUSE TYPE A2.2


DETACHED - 4 BEDROOM HOUSE

GROUND FLOOR 65.6 m<sup>2</sup>  
 FIRST FLOOR 48.9 m<sup>2</sup>  
 SECOND FLOOR 35.2 m<sup>2</sup>  
**TOTAL 149.7 m<sup>2</sup> / 1611 ft<sup>2</sup>**


## PROPOSED MATERIALS

MAIN ROOF: SELECTED BLUE / BLACK TILE OR SIMILAR APPROVED  
 LEAN TO ROOF: MEMBRANE OR SIMILAR APPROVED  
 WALLS: PAINTED RENDER / BRICK WHERE INDICATED  
 WINDOWS: GREY OR APPROVED COLOUR  
 DOORS: HARDWOOD / PVC TO SELECTED COLOUR


©THIS DRAWING IS COPYRIGHT  
 THIS DRAWING IS FOR PLANNING PURPOSES ONLY

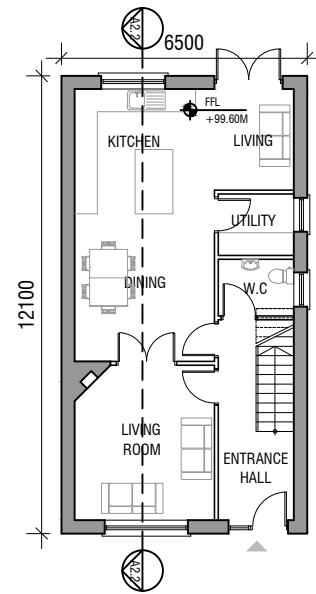


**A2.2 GROUND FLOOR PLAN**  
 SCALE 1:200

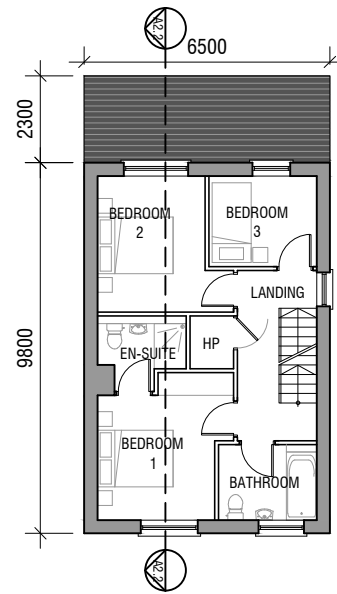


**A2.2 FIRST FLOOR PLAN**  
 SCALE 1:200

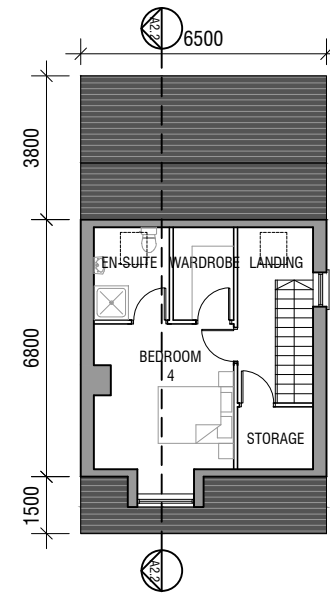


**A2.2 SECOND FLOOR PLAN**  
 SCALE 1:200

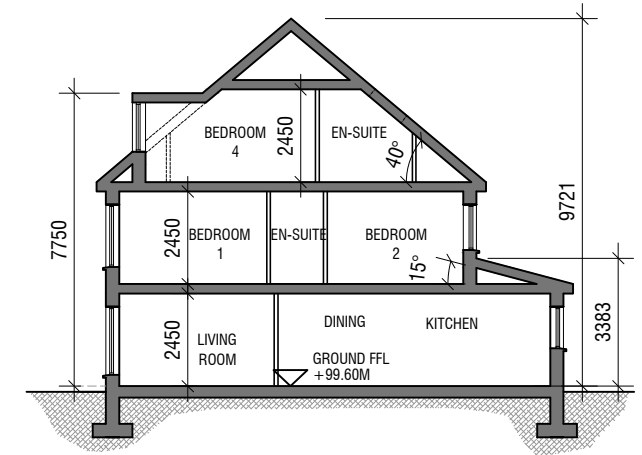


**SECTION A2.2**  
 SCALE 1:200

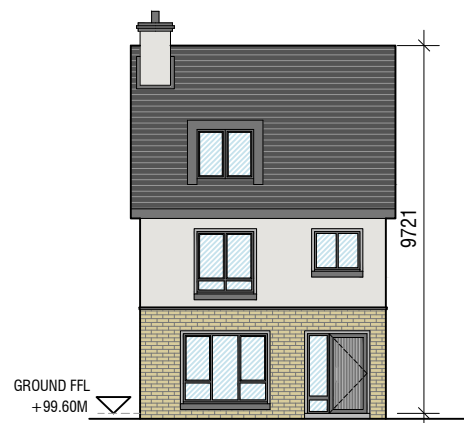


**A2.2 PROPOSED WEST ELEVATION**  
 SCALE 1:200

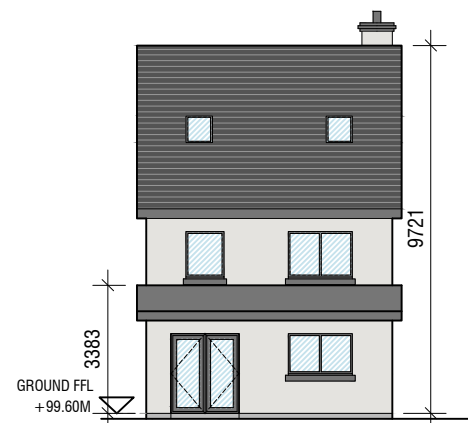

**A2.2 PROPOSED EAST ELEVATION**  
 SCALE 1:200

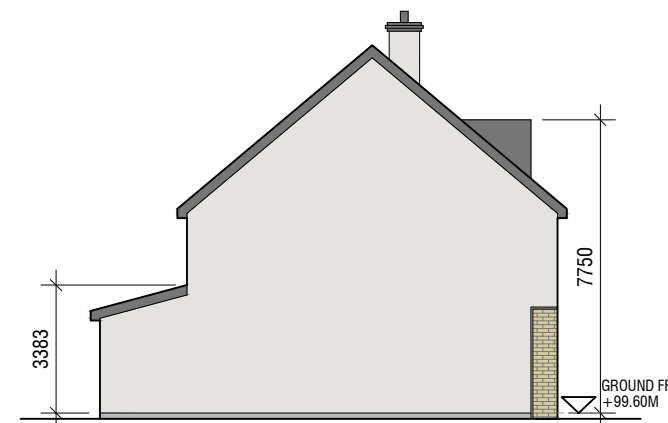

**A2.2 PROPOSED NORTH ELEVATION**  
 SCALE 1:200

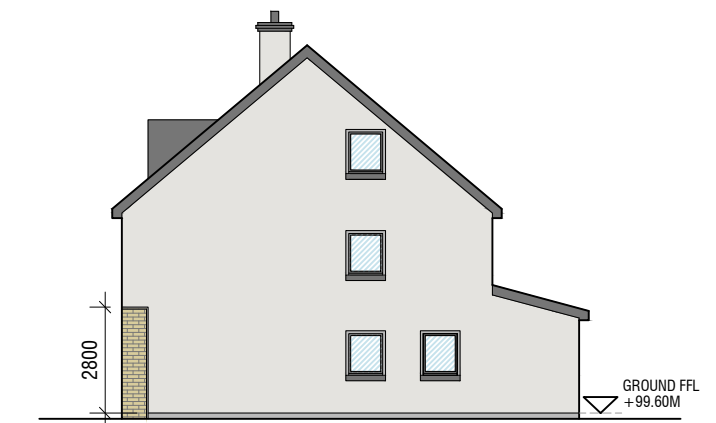

**A2.2 PROPOSED SOUTH ELEVATION**  
 SCALE 1:200

| REV.: | DATE: | DRWN.: | DESCRIPTION: | INT: |
|-------|-------|--------|--------------|------|
|       |       |        |              |      |
|       |       |        |              |      |
|       |       |        |              |      |

**GCA**  
**GERALDINE COUGHLAN**  
 ARCHITECTS



Ard-Na-Greine, Enniskeane, Co. Cork 086-8259794 info@gca.ie

PROJECT: RESIDENTIAL DEVELOPMENT, GRANGE, DOUGLAS, CORK

JOB NO: 16090

DRAWING: HOUSE TYPE A2.2  
 4 BED DETACHED

BD

CLIENT: WESTBROOK

DRAWING NO:

SERIES: PLANNING

SCALE: 1:200

A3

DATE: 12/11/2018

**A2.2**