


HOUSE TYPE A5

SEMI-DETACHED - 4 BEDROOM HOUSE [PART V]


GROUND FLOOR 55.9 m²
 FIRST FLOOR 53.6 m²
TOTAL 109.5 m² / 1179 ft²

PROPOSED MATERIALS
 ROOF: SELECTED BLUE / BLACK TILE OR SIMILAR APPROVED
 CANOPY: ZINC OR SIMILAR APPROVED
 WALLS: PAINTED RENDER / BRICK WHERE INDICATED
 WINDOWS: GREY OR APPROVED COLOUR
 DOORS: HARDWOOD / PVC TO SELECTED COLOUR


©THIS DRAWING IS COPYRIGHT
 THIS DRAWING IS FOR PLANNING PURPOSES ONLY

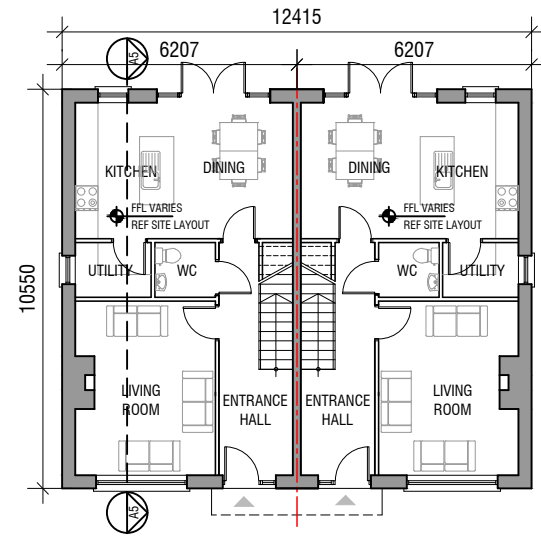

A5 GROUND FLOOR PLAN
 SCALE 1:200
 NORTH POINT VARIES
 REFER TO SITE LAYOUT PLAN

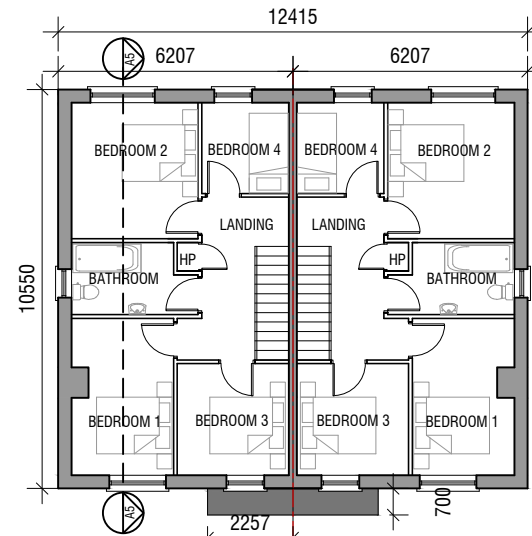

A5 FIRST FLOOR PLAN
 SCALE 1:200
 NORTH POINT VARIES
 REFER TO SITE LAYOUT PLAN

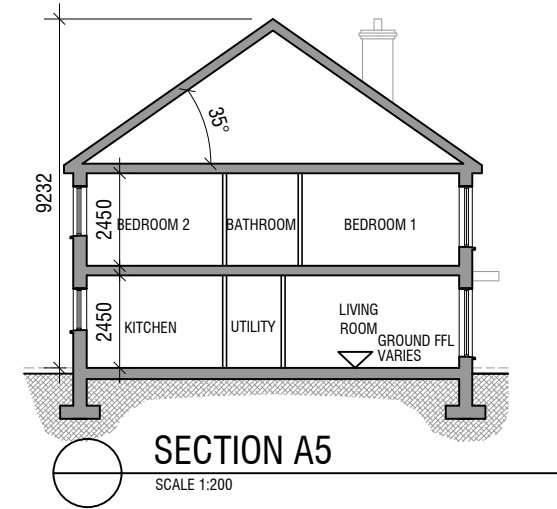


SECTION A5
 SCALE 1:200




A5 FRONT ELEVATION
 SCALE 1:200



A5 PROPOSED REAR ELEVATION
 SCALE 1:200

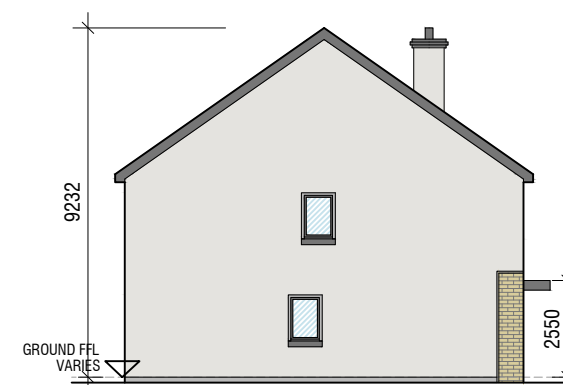

A5 LHS ELEVATION
 SCALE 1:200

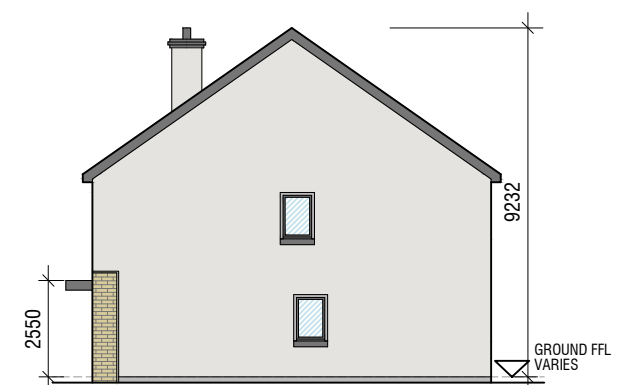

A5 RHS ELEVATION
 SCALE 1:200

REV.:	DATE:	DRWN.:	DESCRIPTION:	INT:

GCA
GERALDINE COUGHLAN
 ARCHITECTS
 Ard-Na-Greine, Enniskeane, Co. Cork 086-8259794 info@gca.ie



PROJECT: RESIDENTIAL DEVELOPMENT, GRANGE, DOUGLAS, CORK

JOB NO: 16090

DRAWING: HOUSE TYPE A5
 4 BED SEMI-DETACHED (PART V)

BD

CLIENT: WESTBROOK

DRAWING NO:

SERIES: PLANNING

SCALE: 1:200

A3

DATE: 12/11/2018

A5