


HOUSE TYPE B1

SEMI-DETACHED - 3 BEDROOM HOUSE


GROUND FLOOR 56.1 m²
 FIRST FLOOR 53.8 m²
TOTAL 109.9 m² / 1183 ft²

PROPOSED MATERIALS
 ROOF: SELECTED BLUE / BLACK TILE OR SIMILAR APPROVED
 CANOPY: ZINC OR SIMILAR APPROVED
 WALLS: PAINTED RENDER / BRICK WHERE INDICATED
 WINDOWS: GREY OR APPROVED COLOUR
 DOORS: HARDWOOD / PVC TO SELECTED COLOUR


© THIS DRAWING IS COPYRIGHT
 THIS DRAWING IS FOR PLANNING PURPOSES ONLY

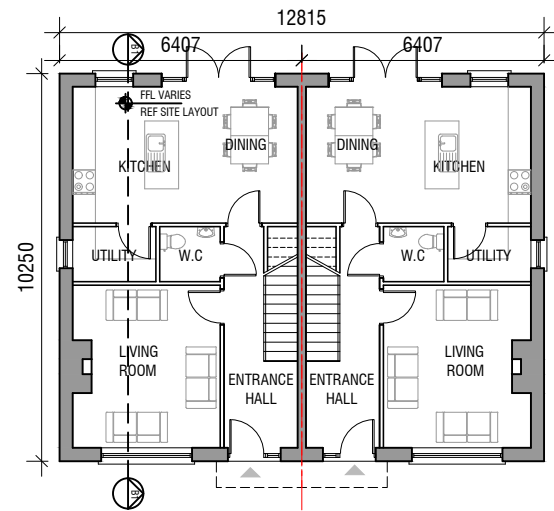

B1 GROUND FLOOR PLAN
 SCALE 1:200
 NORTH POINT VARIES
 REFER TO SITE LAYOUT PLAN

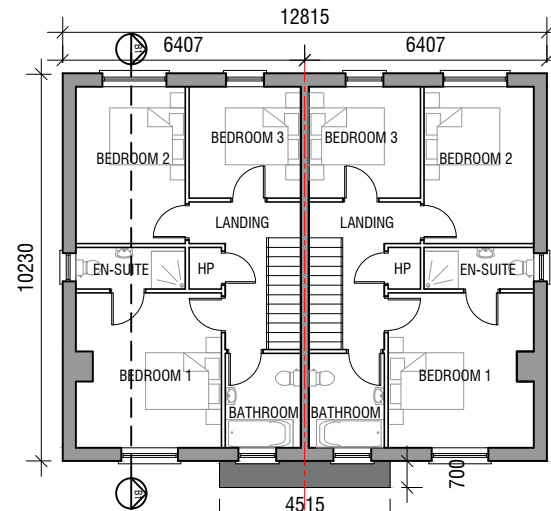

B1 FIRST FLOOR PLAN
 SCALE 1:200
 NORTH POINT VARIES
 REFER TO SITE LAYOUT PLAN

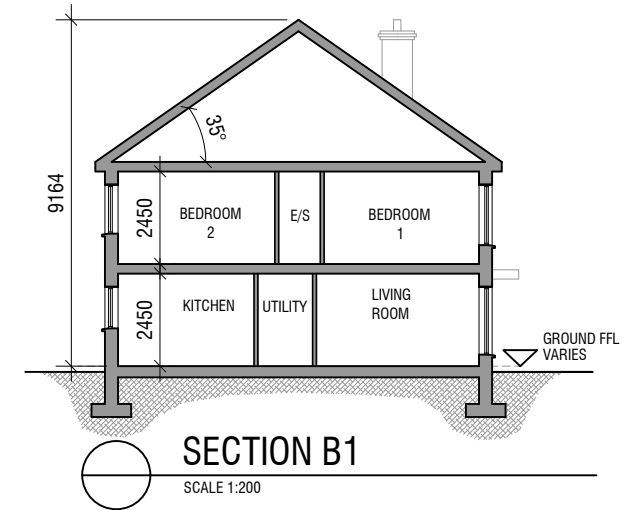


SECTION B1
 SCALE 1:200




B1 FRONT ELEVATION
 SCALE 1:200



B1 REAR ELEVATION
 SCALE 1:200

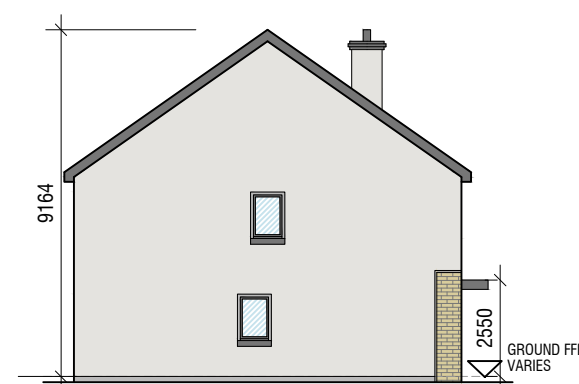

B1 LHS ELEVATION
 SCALE 1:200

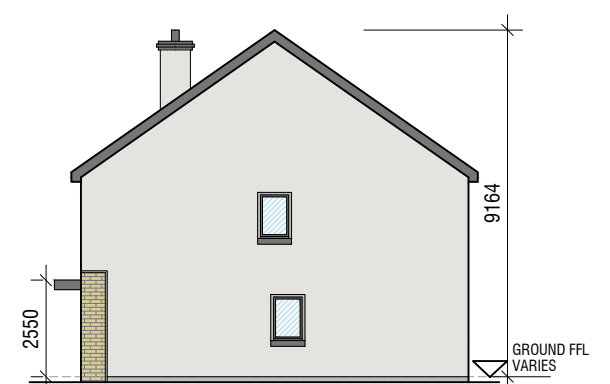

B1 RHS ELEVATION
 SCALE 1:200

REV.:	DATE:	DRWN.:	DESCRIPTION:	INT:

GCA
GERALDINE COUGHLAN
 ARCHITECTS
 Ard-Na-Greine, Enniskeane, Co. Cork 086-8259794 info@gca.ie



PROJECT: RESIDENTIAL DEVELOPMENT, GRANGE, DOUGLAS, CORK

JOB NO: 16090

DRAWING: HOUSE TYPE B1
 3 BED SEMI DETACHED

BD CLIENT: WESTBROOK

DRAWING NO:

SERIES: PLANNING SCALE: 1:200

A3 DATE: 12/11/2018

B1