

# DUPLEX BUILDING D2

NO.S 223-234


©THIS DRAWING IS COPYRIGHT  
THIS DRAWING IS FOR PLANNING PURPOSES ONLY

	GF	1F	2F	TOTAL	
NO. 223	1 BED 59.3m <sup>2</sup>	NO. 224	3 BED 60.8m <sup>2</sup>	48.1m <sup>2</sup>	<b>108.9m<sup>2</sup></b>
NO. 225	1 BED 62.2m <sup>2</sup>	NO. 226	3 BED 63.7m <sup>2</sup>	50.2m <sup>2</sup>	<b>113.9m<sup>2</sup></b>
NO. 227	1 BED 62.2m <sup>2</sup>	NO. 228	3 BED 63.7m <sup>2</sup>	50.2m <sup>2</sup>	<b>113.9m<sup>2</sup></b>
NO. 229	1 BED 62.2m <sup>2</sup>	NO. 230	3 BED 63.7m <sup>2</sup>	50.2m <sup>2</sup>	<b>113.9m<sup>2</sup></b>
NO. 231	1 BED 62.2m <sup>2</sup>	NO. 232	3 BED 63.7m <sup>2</sup>	50.2m <sup>2</sup>	<b>113.9m<sup>2</sup></b>
NO. 233	1 BED 59.3m <sup>2</sup>	NO. 234	3 BED 60.8m <sup>2</sup>	48.1m <sup>2</sup>	<b>108.9m<sup>2</sup></b>
<b>TOTAL GF</b>	<b>367.4</b>	<b>TOTALS</b>	<b>376.4</b>	<b>297.0</b>	<b>673.4m<sup>2</sup></b>


## BUILDING D2

TOTAL GROSS FLOOR AREA

1040.8 m<sup>2</sup>

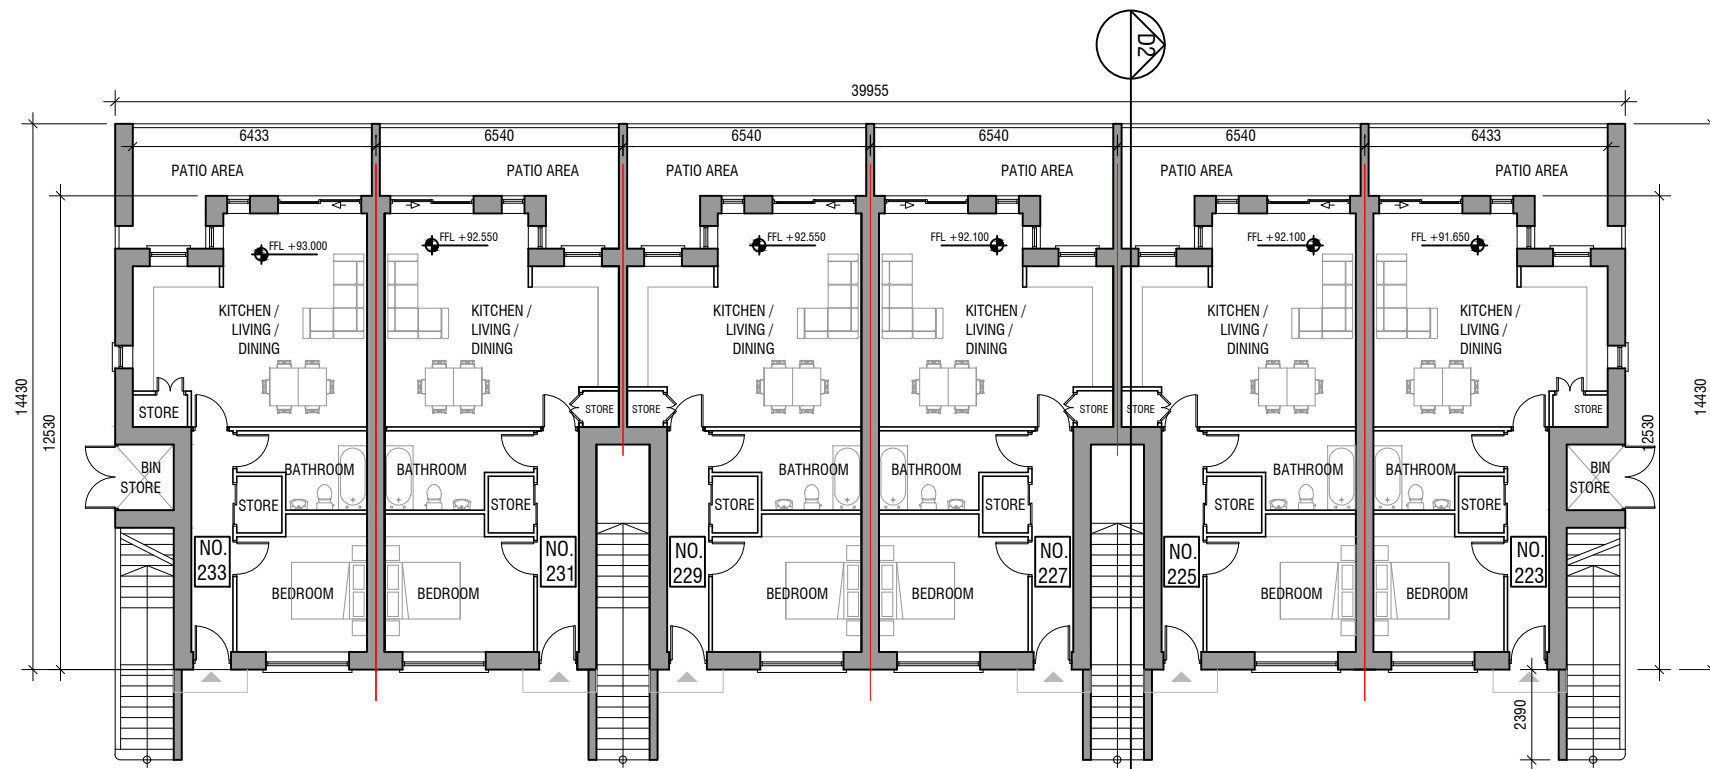

**GROUND FLOOR PLAN**  
SCALE 1:200

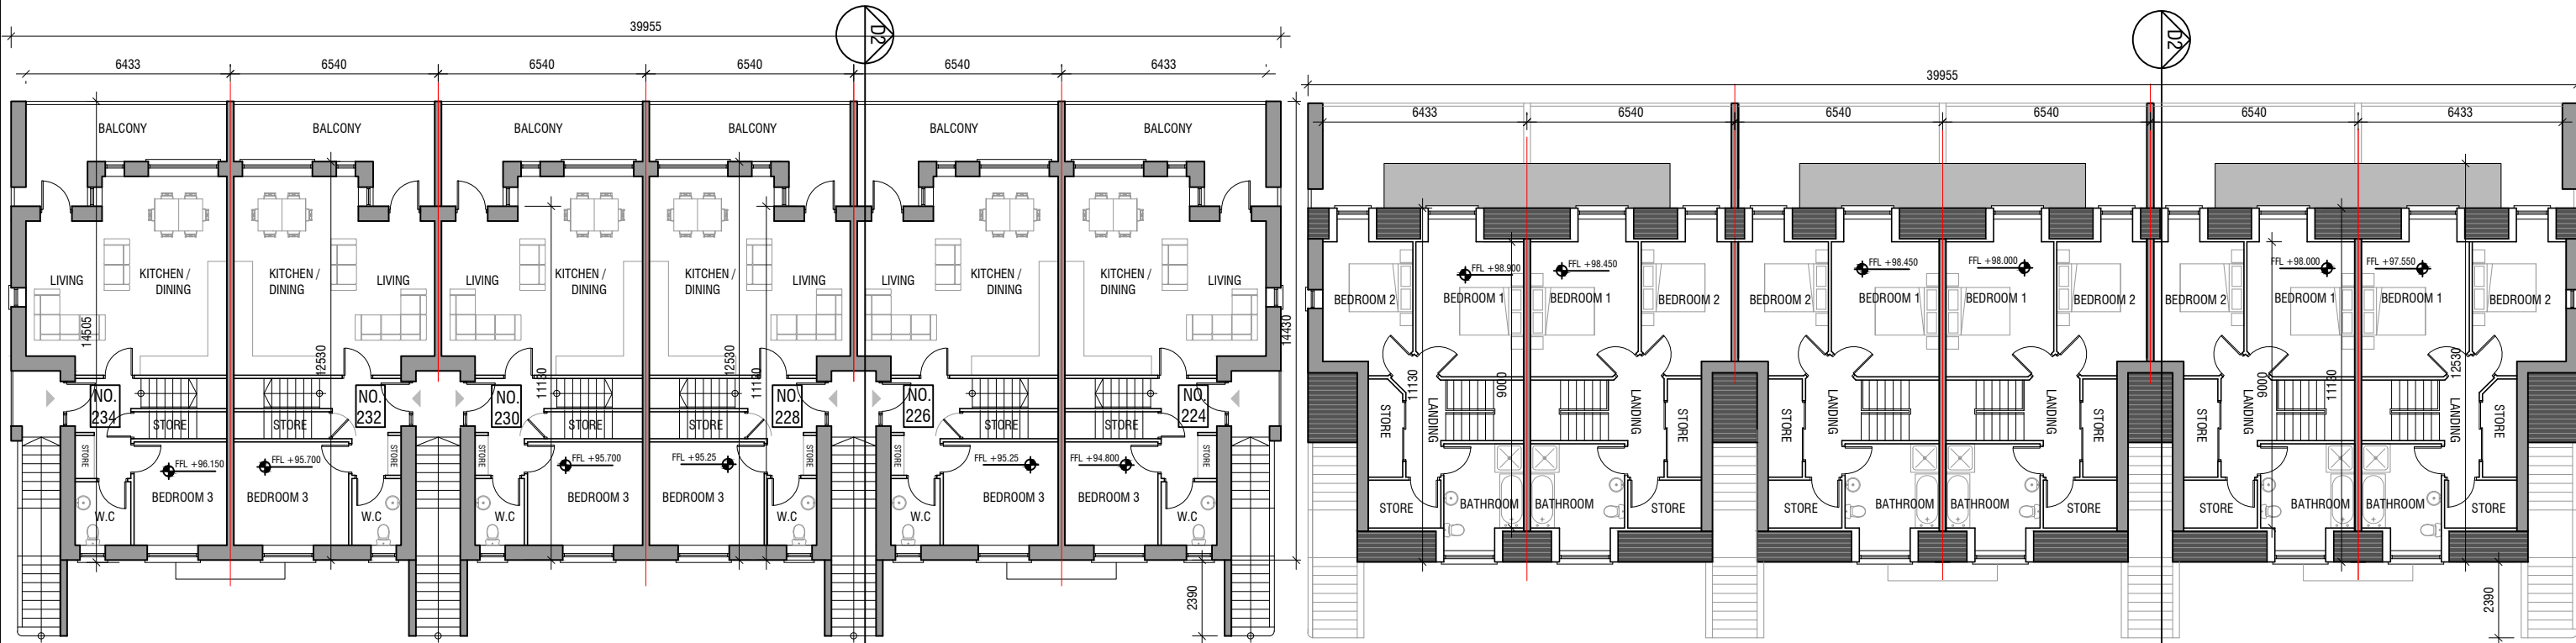

**FIRST FLOOR PLAN**  
SCALE 1:200

**SECOND FLOOR PLAN**  
SCALE 1:200

REV.:	DATE:	DRWN.:	DESCRIPTION:	INT:

**GCA**  
**GERALDINE COUGHLAN**  
ARCHITECTS  
Ard-Na-Greine, Enniskeane, Co. Cork 086-8259794 info@gca.ie

PROJECT: RESIDENTIAL DEVELOPMENT, GRANGE, DOUGLAS, CORK		JOB NO: 16090	
DRAWING: DUPLEX BUILDING D2 PLANS	BD	CLIENT: WESTBROOK	DRAWING NO: D2-1
SERIES: PLANNING	SCALE: 1:200	A3	DATE: 15/11/2018