


PROPOSED MATERIALS
 ROOF: SELECTED BLUE / BLACK TILE OR SIMILAR APPROVED
 FLAT ROOF: MEMBRANE OR SIMILAR APPROVED
 CANOPY: ZINC OR SIMILAR APPROVED
 WALLS: BRICK/ PAINTED RENDER WHERE INDICATED
 WINDOWS: GREY OR APPROVED COLOUR
 DOORS: HARDWOOD / PVC TO SELECTED COLOUR


©THIS DRAWING IS COPYRIGHT
 THIS DRAWING IS FOR PLANNING PURPOSES ONLY

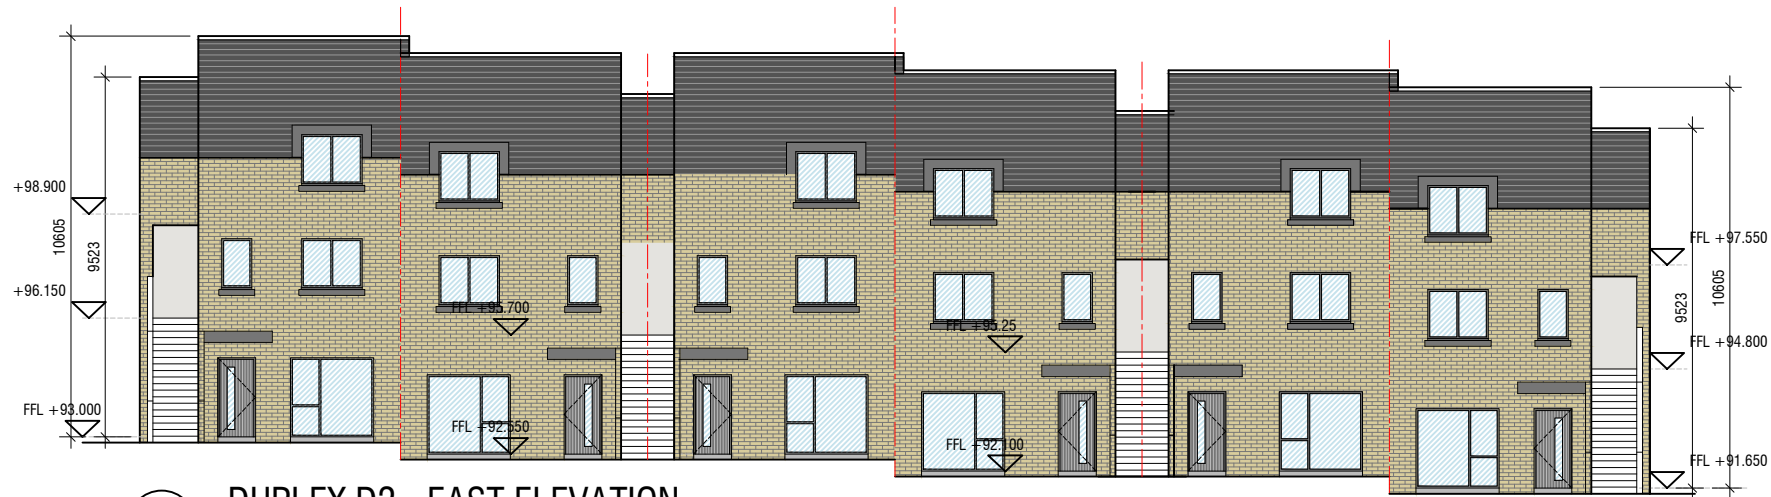

DUPLEX D2 - EAST ELEVATION
 SCALE 1:200




DUPLEX D2 - WEST ELEVATION
 SCALE 1:200

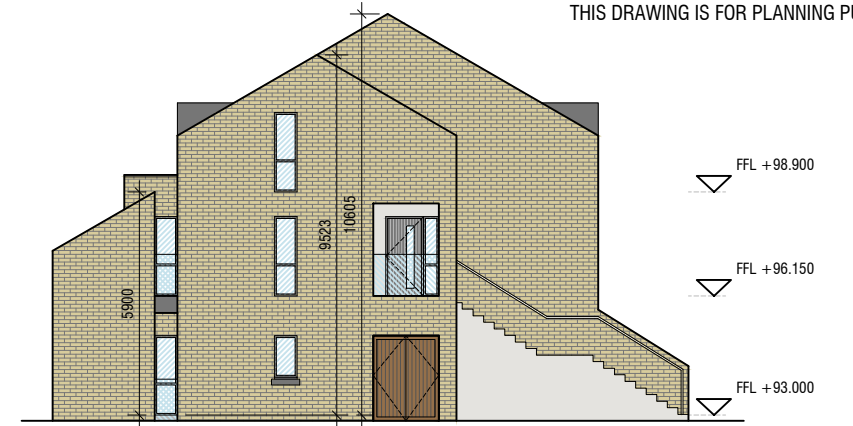

DUPLEX D2 - SOUTH ELEVATION
 SCALE 1:200



DUPLEX D2 - NORTH ELEVATION
 SCALE 1:200

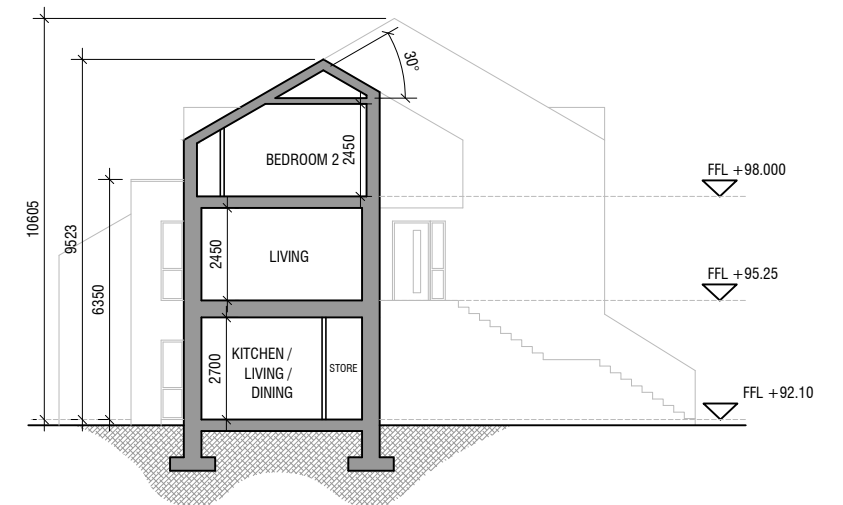

SECTION D2
 SCALE 1:200

REV.:	DATE:	DRWN.:	DESCRIPTION:	INT.:

GCA
GERALDINE COUGHLAN
 ARCHITECTS

Ard-Na-Greine, Enniskeane, Co. Cork 086-8259794 info@gca.ie

PROJECT: RESIDENTIAL DEVELOPMENT, GRANGE, DOUGLAS, CORK		JOB NO: 16090	
DRAWING: Duplex Building D2 Elevations & Section	BD	CLIENT: WESTBROOK	DRAWING NO:
SERIES: PLANNING	SCALE: 1:200	A3	DATE: 19/11/2018
			D2-2