




APARTMENT BUILDING E1

NO.S 190-198

©THIS DRAWING IS COPYRIGHT
THIS DRAWING IS FOR PLANNING PURPOSES ONLY

GF			1F			2F		
NO. 190	1 BED	56.4m ²	NO. 193	1 BED	56.4m ²	NO. 196	1 BED	56.4m ²
NO. 191	2 BED	84.8m ²	NO. 194	2 BED	84.8m ²	NO. 197	2 BED	84.8m ²
NO. 192	2 BED	84.8m ²	NO. 195	2 BED	84.8m ²	NO. 198	2 BED	84.8m ²
226.0m²			226.0m²			226.0m²		

BUILDING E1
TOTAL APARTMENT FLOOR AREAS **678.0 m²**
GROSS OVERALL BUILDING AREA **811.6 m²**
(Including landlord areas)

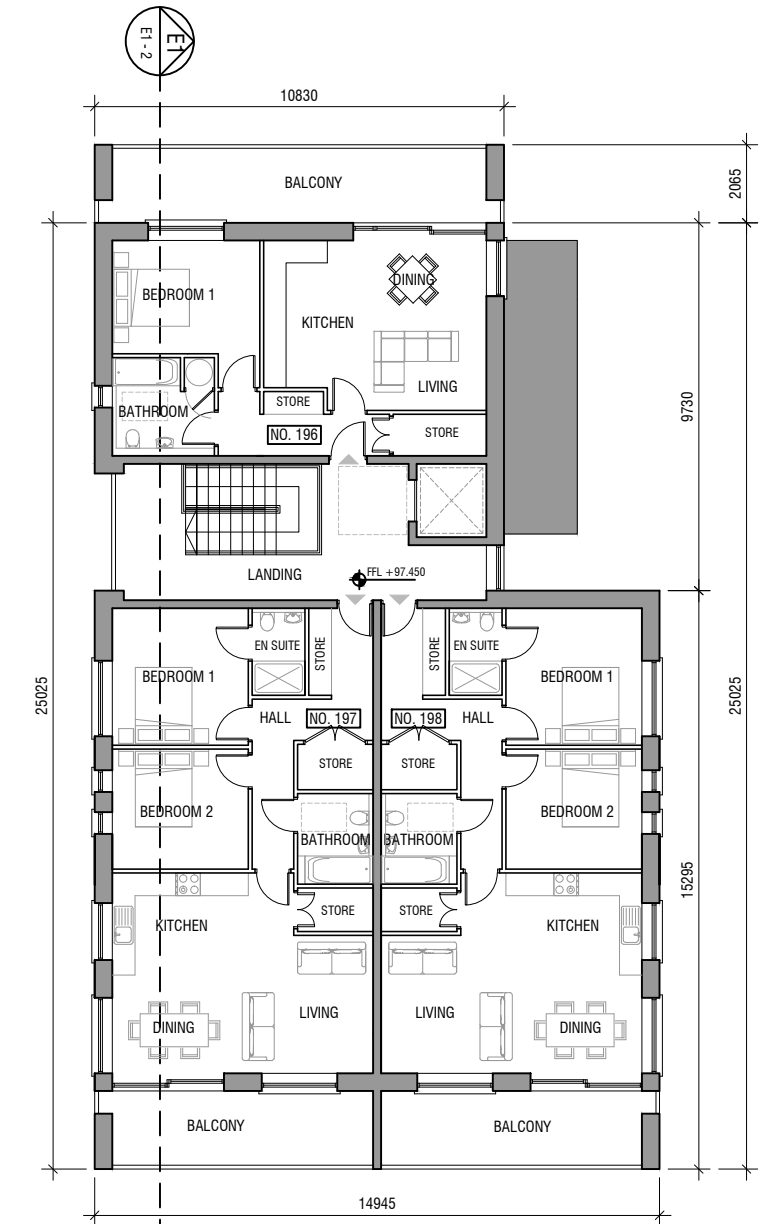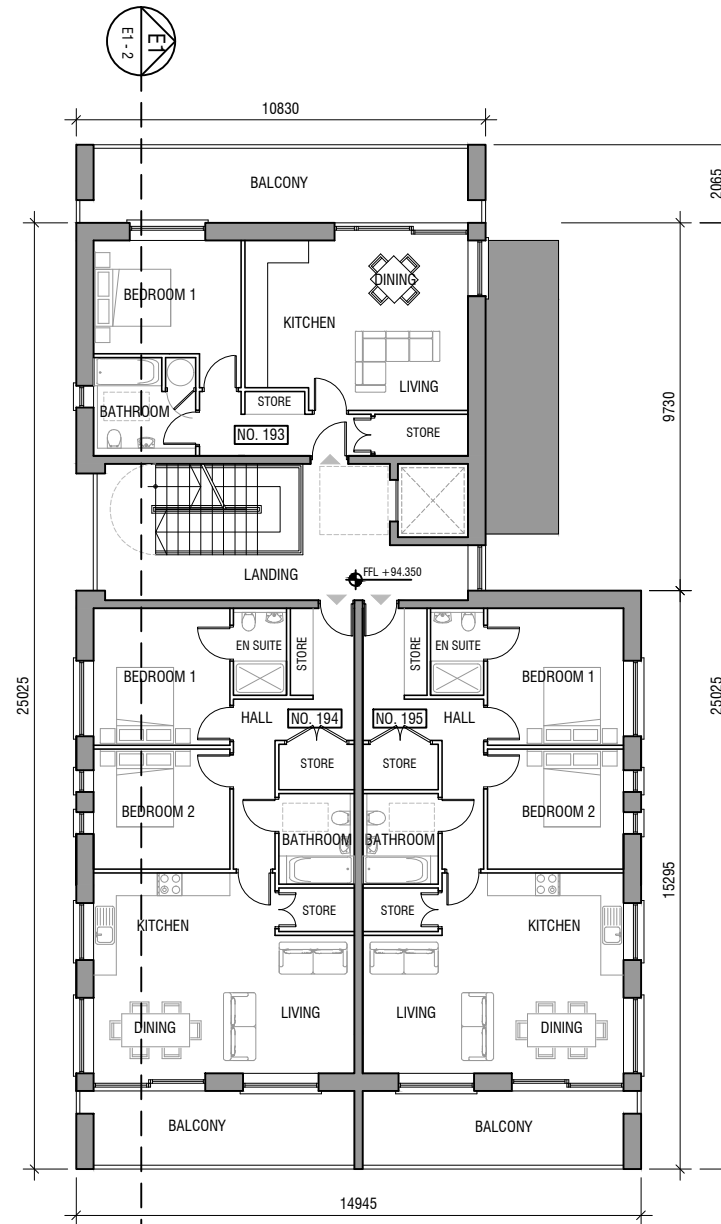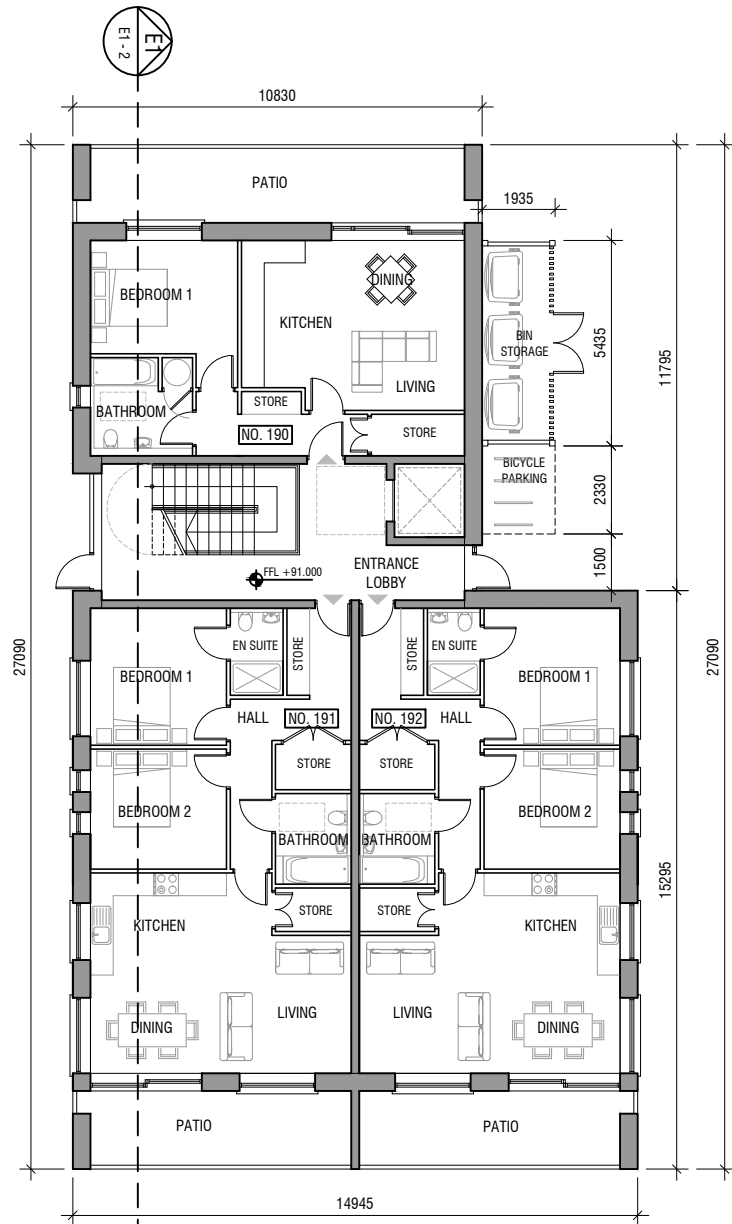

E1 GROUND FLOOR PLAN
 SCALE 1:200

E1 FIRST FLOOR PLAN
 SCALE 1:200

E1 SECOND FLOOR PLAN
 SCALE 1:200

REV.:	DATE:	DRWN.:	DESCRIPTION:	INT.:

GCA
GERALDINE COUGHLAN
 ARCHITECTS
 Ard-Na-Greine, Enniskeane, Co. Cork 086-8259794 info@gca.ie

PROJECT: RESIDENTIAL DEVELOPMENT, GRANGE, CORK				JOB NO: 16090
DRAWING: APARTMENT BUILDING E1 PLANS	BD	CLIENT: WESTBROOK		DRAWING NO: E1-1
SERIES: PLANNING	SCALE: 1:200	A3	DATE: 15/11/2018	