

©THIS DRAWING IS COPYRIGHT
THIS DRAWING IS FOR PLANNING PURPOSES ONLY

PROPOSED MATERIALS

- FLAT ROOF: MEMBRANE OR SIMILAR APPROVED
- CANOPY: ZINC OR SIMILAR APPROVED
- WALLS: PAINTED RENDER / BRICK WHERE INDICATED
TIMBER CLADDING WHERE INDICATED
- WINDOWS: GREY OR APPROVED COLOUR
- DOORS: HARDWOOD / PVC TO SELECTED COLOUR



E1 WEST ELEVATION
SCALE 1:200




E1 SOUTH ELEVATION
SCALE 1:200



E1 EAST ELEVATION
SCALE 1:200



E1 NORTH ELEVATION
SCALE 1:200

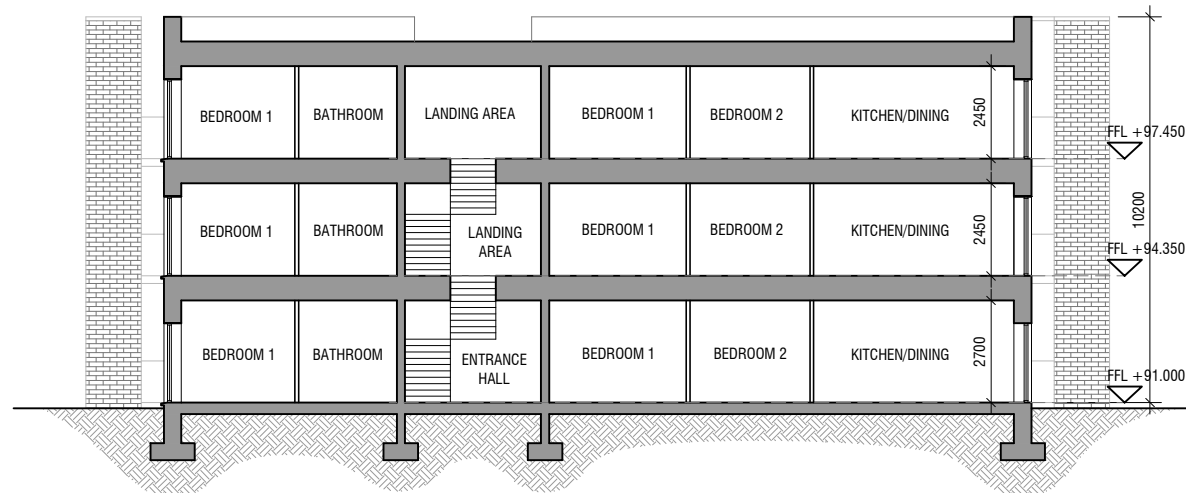

E1 SECTION E1
SCALE 1:200

REV.:	DATE:	DRWN.:	DESCRIPTION:	INT:

GCA
GERALDINE COUGHLAN
ARCHITECTS

Ard-Na-Greine, Enniskeane, Co. Cork 086-8259794 info@gca.ie



PROJECT: RESIDENTIAL DEVELOPMENT, GRANGE, CORK			JOB NO: 16090	
DRAWING: APARTMENT BUILDING E1 ELEVATIONS & SECTION	BD	CLIENT: WESTBROOK	DRAWING NO: E1-2	
SERIES: PLANNING	SCALE: 1:200	A3		