


APARTMENT BUILDING E2
NO.S 199-207


©THIS DRAWING IS COPYRIGHT
THIS DRAWING IS FOR PLANNING PURPOSES ONLY

GF			1F			2F		
NO. 199	1 BED	56.4m ²	NO. 202	1 BED	56.4m ²	NO. 205	1 BED	56.4m ²
NO. 200	2 BED	84.8m ²	NO. 203	2 BED	84.8m ²	NO. 206	2 BED	84.8m ²
NO. 201	2 BED	84.8m ²	NO. 204	2 BED	84.8m ²	NO. 207	2 BED	84.8m ²
226.0m²			226.0m²			226.0m²		


BUILDING E2
TOTAL APARTMENT FLOOR AREAS 678.0 m²
GROSS OVERALL BUILDING AREA 811.6 m²
(Including landlord areas)

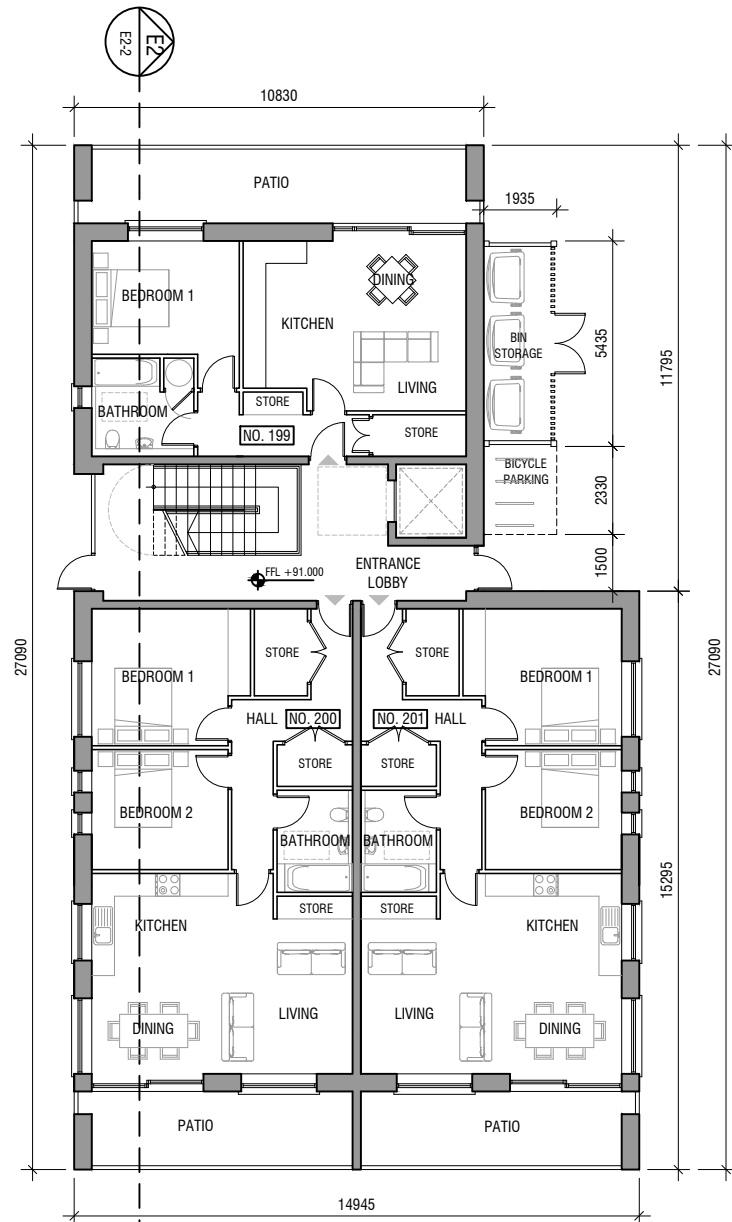

E2 GROUND FLOOR PLAN
SCALE 1:200

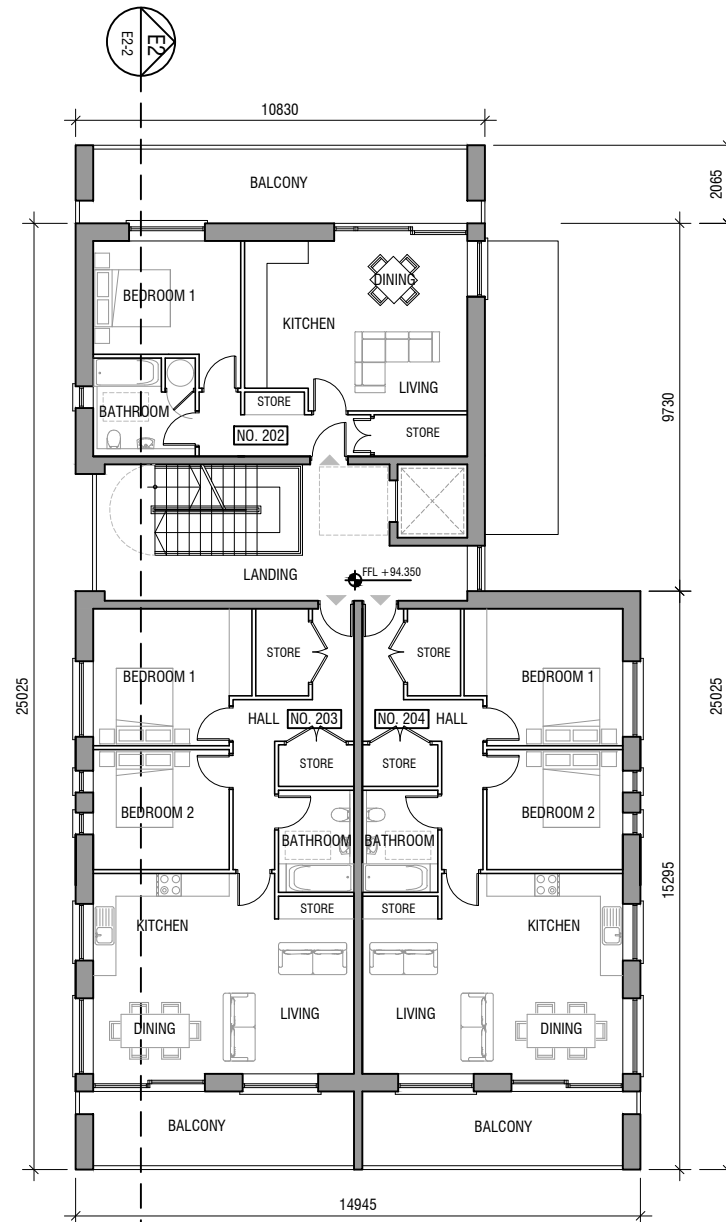

E2 FIRST FLOOR PLAN
SCALE 1:200

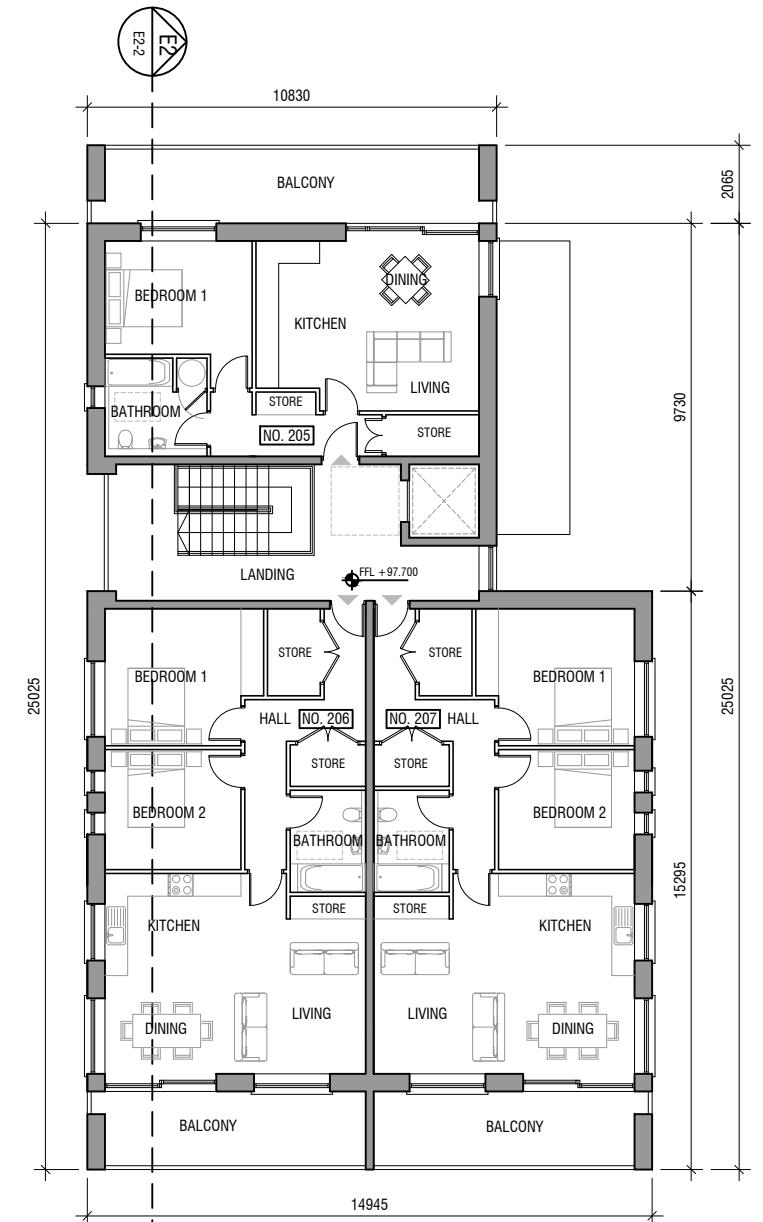

E2 SECOND FLOOR PLAN
SCALE 1:200

REV.:	DATE:	DRWN.:	DESCRIPTION:	INT:

GCA
GERALDINE COUGHLAN
ARCHITECTS
Ard-Na-Greine, Enniskeane, Co. Cork 086-8259794 info@gca.ie

PROJECT: RESIDENTIAL DEVELOPMENT, GRANGE, CORK				JOB NO: 16090
DRAWING: APARTMENT BUILDING E2 PLANS	BD	CLIENT: WESTBROOK	DRAWING NO: E2-1	
SERIES: PLANNING	SCALE: 1:200	A3	DATE: 15/11/2018	