

©THIS DRAWING IS COPYRIGHT
THIS DRAWING IS FOR PLANNING PURPOSES ONLY

PROPOSED MATERIALS

- FLAT ROOF: MEMBRANE OR SIMILAR APPROVED
- CANOPY: ZINC OR SIMILAR APPROVED
- WALLS: PAINTED RENDER / BRICK WHERE INDICATED
TIMBER CLADDING WHERE INDICATED
- WINDOWS: GREY OR APPROVED COLOUR
- DOORS: HARDWOOD / PVC TO SELECTED COLOUR



E2 WEST ELEVATION
SCALE 1:200




E2 SOUTH ELEVATION
SCALE 1:200



E2 EAST ELEVATION
SCALE 1:200



E2 NORTH ELEVATION
SCALE 1:200

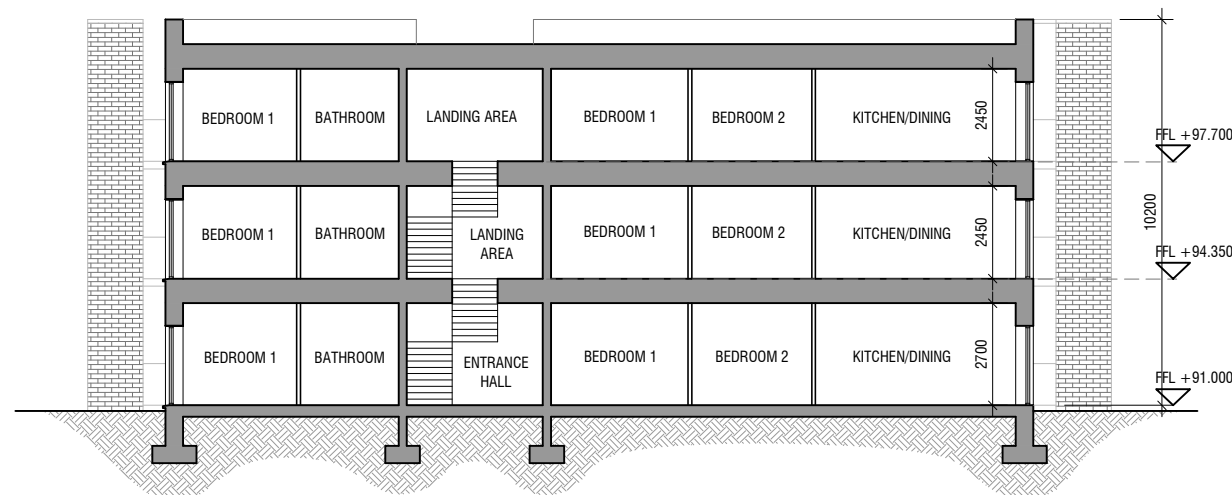

E2 SECTION E2
SCALE 1:200

REV.:	DATE:	DRWN.:	DESCRIPTION:	INT:

GCA
GERALDINE COUGHLAN
ARCHITECTS

Ard-Na-Greine, Enniskeane, Co. Cork 086-8259794 info@gca.ie



PROJECT: RESIDENTIAL DEVELOPMENT, GRANGE, CORK

JOB NO: 16090

DRAWING: APARTMENT BUILDING E2
ELEVATIONS & SECTION

BD

CLIENT: WESTBROOK

DRAWING NO:

SERIES: PLANNING

SCALE: 1:200

A3

DATE: 15/11/2018

E2-2