
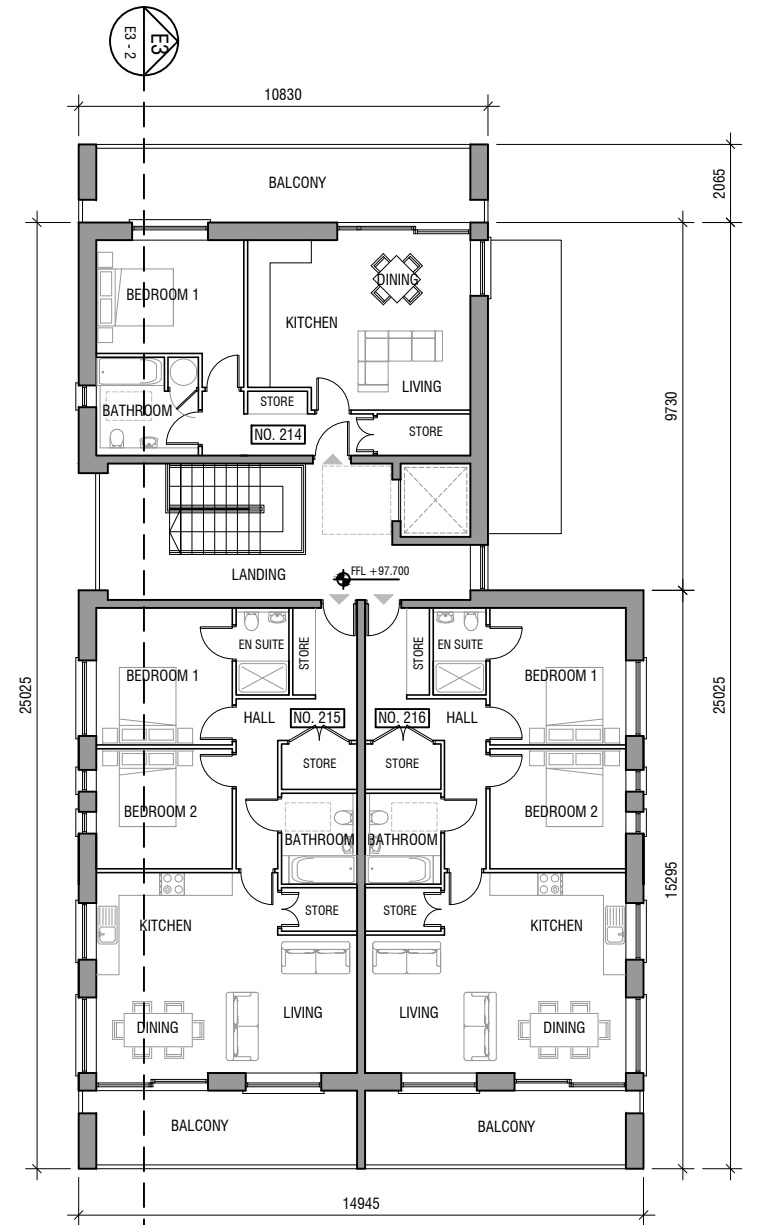
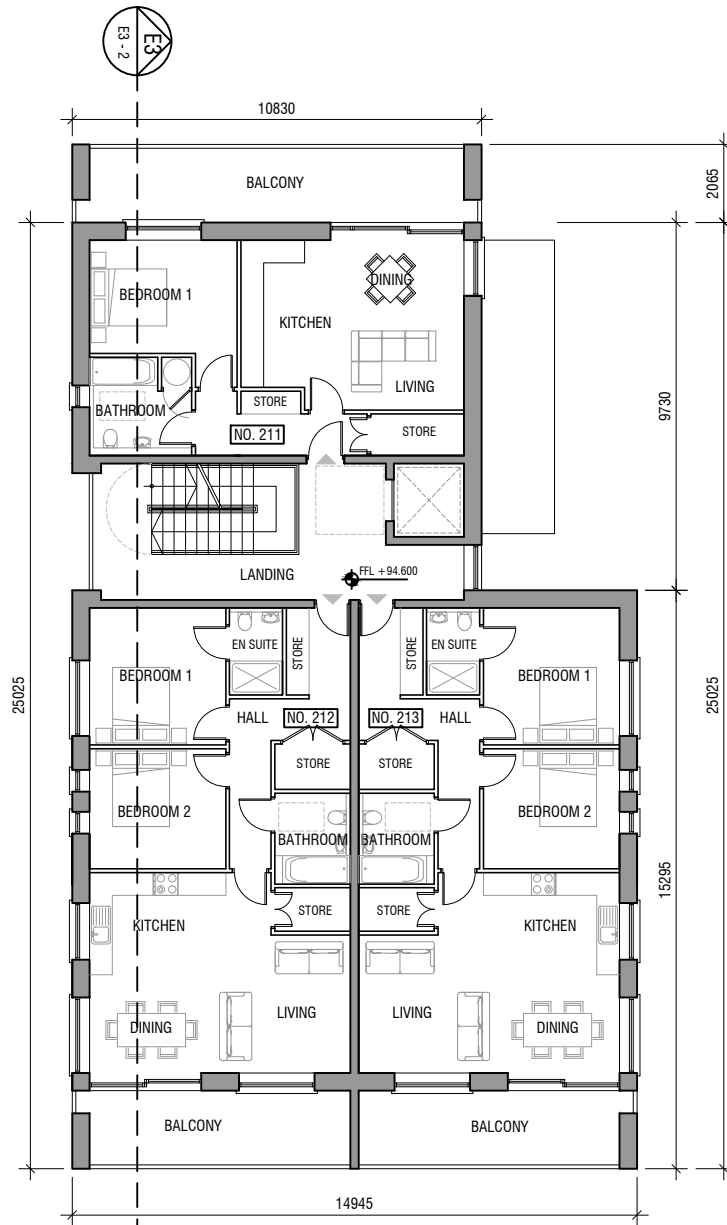


APARTMENT BUILDINGS E3  
NO.S 208-216

©THIS DRAWING IS COPYRIGHT  
THIS DRAWING IS FOR PLANNING PURPOSES ONLY

	GF		1F		2F
NO. 208	1 BED	56.4m <sup>2</sup>	NO. 211	1 BED	56.4m <sup>2</sup>
NO. 209	2 BED	84.8m <sup>2</sup>	NO. 212	2 BED	84.8m <sup>2</sup>
NO. 210	2 BED	84.8m <sup>2</sup>	NO. 213	2 BED	84.8m <sup>2</sup>
		<b>226.0m<sup>2</sup></b>			<b>226.0m<sup>2</sup></b>

**BUILDING E3**  
**TOTAL APARTMENT FLOOR AREAS** 678.0 m<sup>2</sup>  
**GROSS OVERALL BUILDING AREA** 811.6 m<sup>2</sup>  
*(Including landlord areas)*

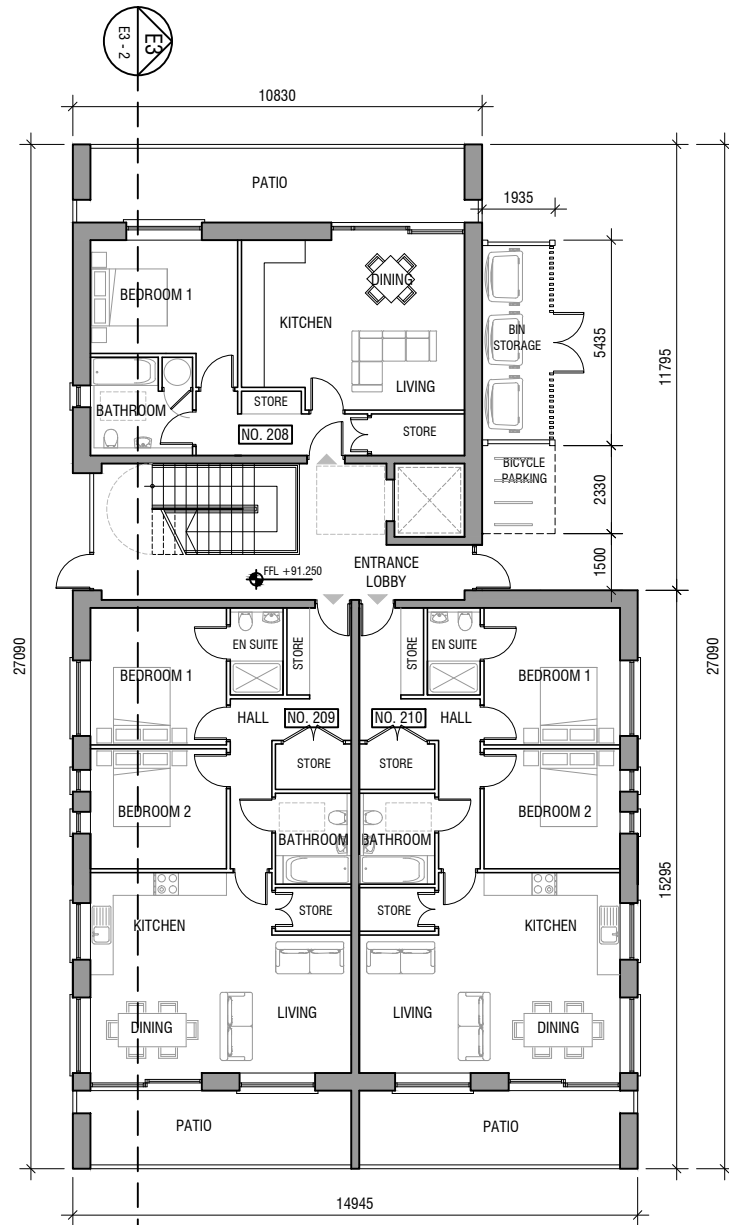

**E3 GROUND FLOOR PLAN**  
SCALE 1:200

**E3 FIRST FLOOR PLAN**  
SCALE 1:200

**E3 SECOND FLOOR PLAN**  
SCALE 1:200

REV.:	DATE:	DRWN.:	DESCRIPTION:	INT:

**GCA**  
**GERALDINE COUGHLAN**  
 ARCHITECTS  
 Ard-Na-Greine, Enniskeane, Co. Cork 086-8259794 info@gca.ie

PROJECT: RESIDENTIAL DEVELOPMENT, GRANGE, CORK				JOB NO: 16090
DRAWING: APARTMENT BUILDING E3 PLANS	BD	CLIENT: WESTBROOK	DRAWING NO: E3-1	
SERIES: PLANNING	SCALE: 1:200	A3	DATE: 15/11/2018	