




APARTMENT BUILDING E4

NO.S 217-222

©THIS DRAWING IS COPYRIGHT  
THIS DRAWING IS FOR PLANNING PURPOSES ONLY

GF			1F			2F		
NO. 217	2 BED	84.8m <sup>2</sup>	NO. 219	2 BED	84.8m <sup>2</sup>	NO. 221	2 BED	84.8m <sup>2</sup>
NO. 218	2 BED	84.8m <sup>2</sup>	NO. 220	2 BED	84.8m <sup>2</sup>	NO. 222	2 BED	84.8m <sup>2</sup>
<b>169.6m<sup>2</sup></b>			<b>169.6m<sup>2</sup></b>			<b>169.6m<sup>2</sup></b>		

**BUILDING E4**  
**TOTAL APARTMENT FLOOR AREAS** 508.8 m<sup>2</sup>  
**GROSS OVERALL BUILDING AREA** 635.0 m<sup>2</sup>  
*(Including landlord areas)*

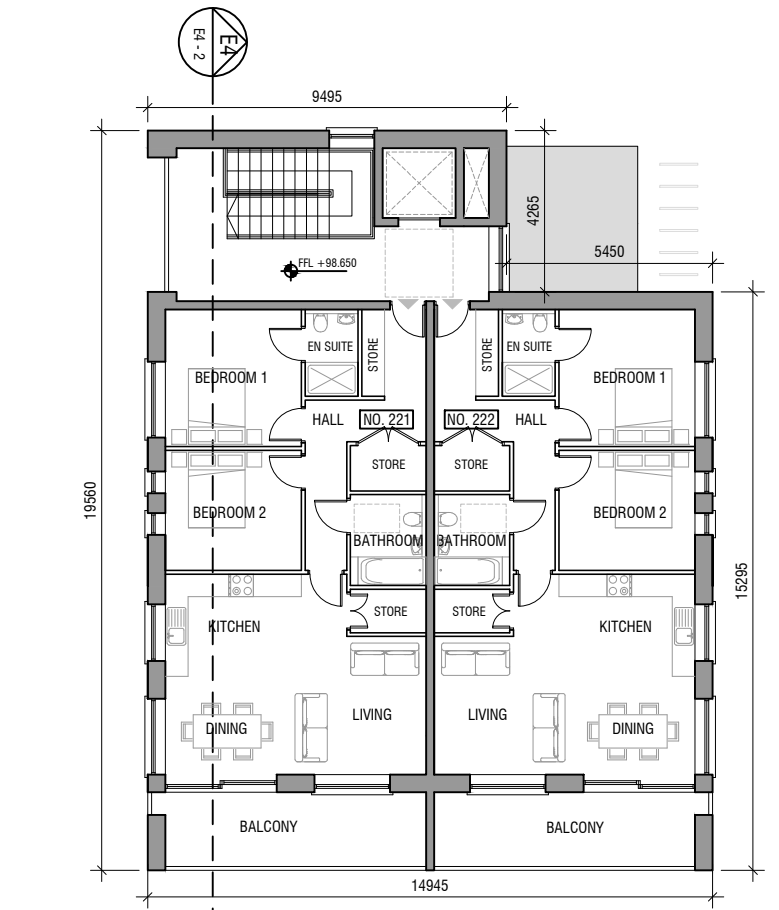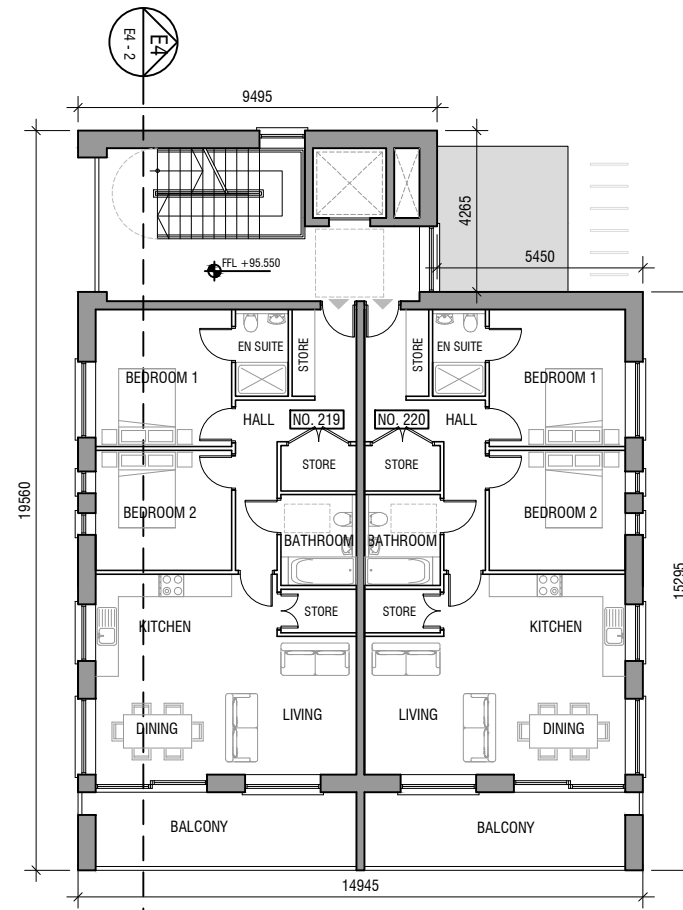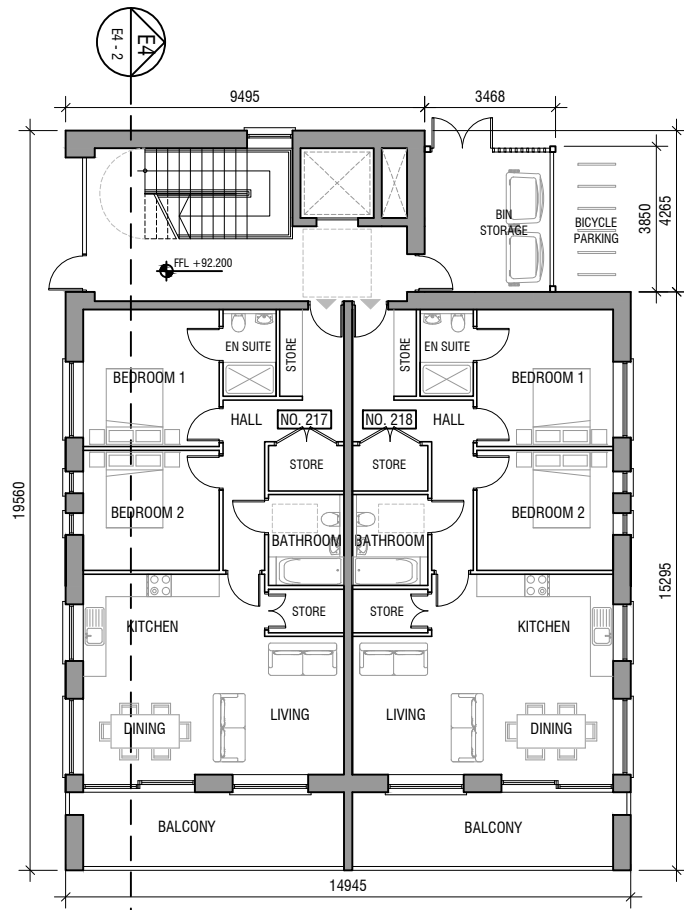

**E4 GROUND FLOOR PLAN**  
 SCALE 1:200

**E4 FIRST FLOOR PLAN**  
 SCALE 1:200

**E4 SECOND FLOOR PLAN**  
 SCALE 1:200

REV.:	DATE:	DRWN.:	DESCRIPTION:	INT:

**GCA**  
**GERALDINE COUGHLAN**  
 ARCHITECTS  
 Ard-Na-Greine, Enniskeane, Co. Cork 086-8259794 info@gca.ie

PROJECT: RESIDENTIAL DEVELOPMENT, GRANGE, CORK				JOB NO: 16090
DRAWING: APARTMENT BUILDING E4 PLANS	BD	CLIENT: WESTBROOK	DRAWING NO: E4-1	
SERIES: PLANNING	SCALE: 1:200	A3	DATE: 19/11/2018	