




E4 WEST ELEVATION
SCALE 1:200



E4 SOUTH ELEVATION
SCALE 1:200




E4 EAST ELEVATION
SCALE 1:200

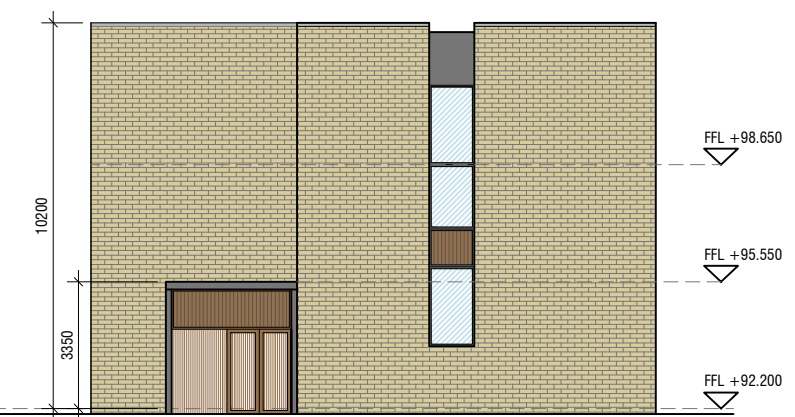

E4 NORTH ELEVATION
SCALE 1:200

- PROPOSED MATERIALS**
- FLAT ROOF: MEMBRANE OR SIMILAR APPROVED
 - CANOPY: ZINC OR SIMILAR APPROVED
 - WALLS: PAINTED RENDER / BRICK WHERE INDICATED
TIMBER CLADDING WHERE INDICATED
 - WINDOWS: GREY OR APPROVED COLOUR
 - DOORS: HARDWOOD / PVC TO SELECTED COLOUR

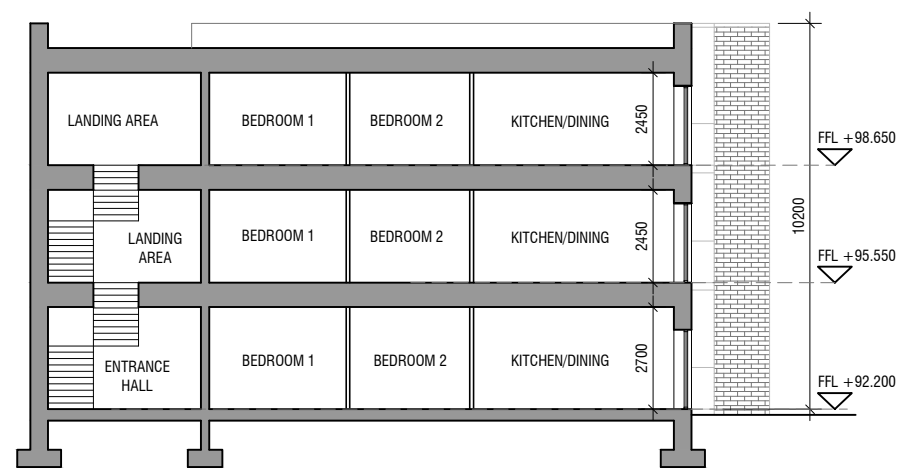

E4 SECTION E4
SCALE 1:200

REV.:	DATE:	DRWN.:	DESCRIPTION:	INT:


GERALDINE COUGHLAN
 ARCHITECTS
 Ard-Na-Greine, Enniskeane, Co. Cork 086-8259794 info@gca.ie



PROJECT: RESIDENTIAL DEVELOPMENT, GRANGE, CORK				JOB NO: 16090
DRAWING: APARTMENT BUILDING E4 ELEVATIONS & SECTION	BD	CLIENT: WESTBROOK	DRAWING NO: E4-2	
SERIES: PLANNING	SCALE: 1:200	A3	DATE: 15/11/2018	