


BUILDING H3

N.O.S 244 - 251

244 - 2 BED APT	88.3 m ²
245 - 2 BED APT	76.8 m ²
246 - 2 BED APT	88.3 m ²
247 - 2 BED APT	79.3 m ²
248 - 3 BED APT	107.9 m ²
249 - 3 BED APT	100.0 m ²
250 - 3 BED APT	107.9 m ²
251 - 3 BED APT	100.0 m ²
TOTAL	748.5 m² / 8057 ft²

©THIS DRAWING IS COPYRIGHT
THIS DRAWING IS FOR PLANNING PURPOSES ONLY

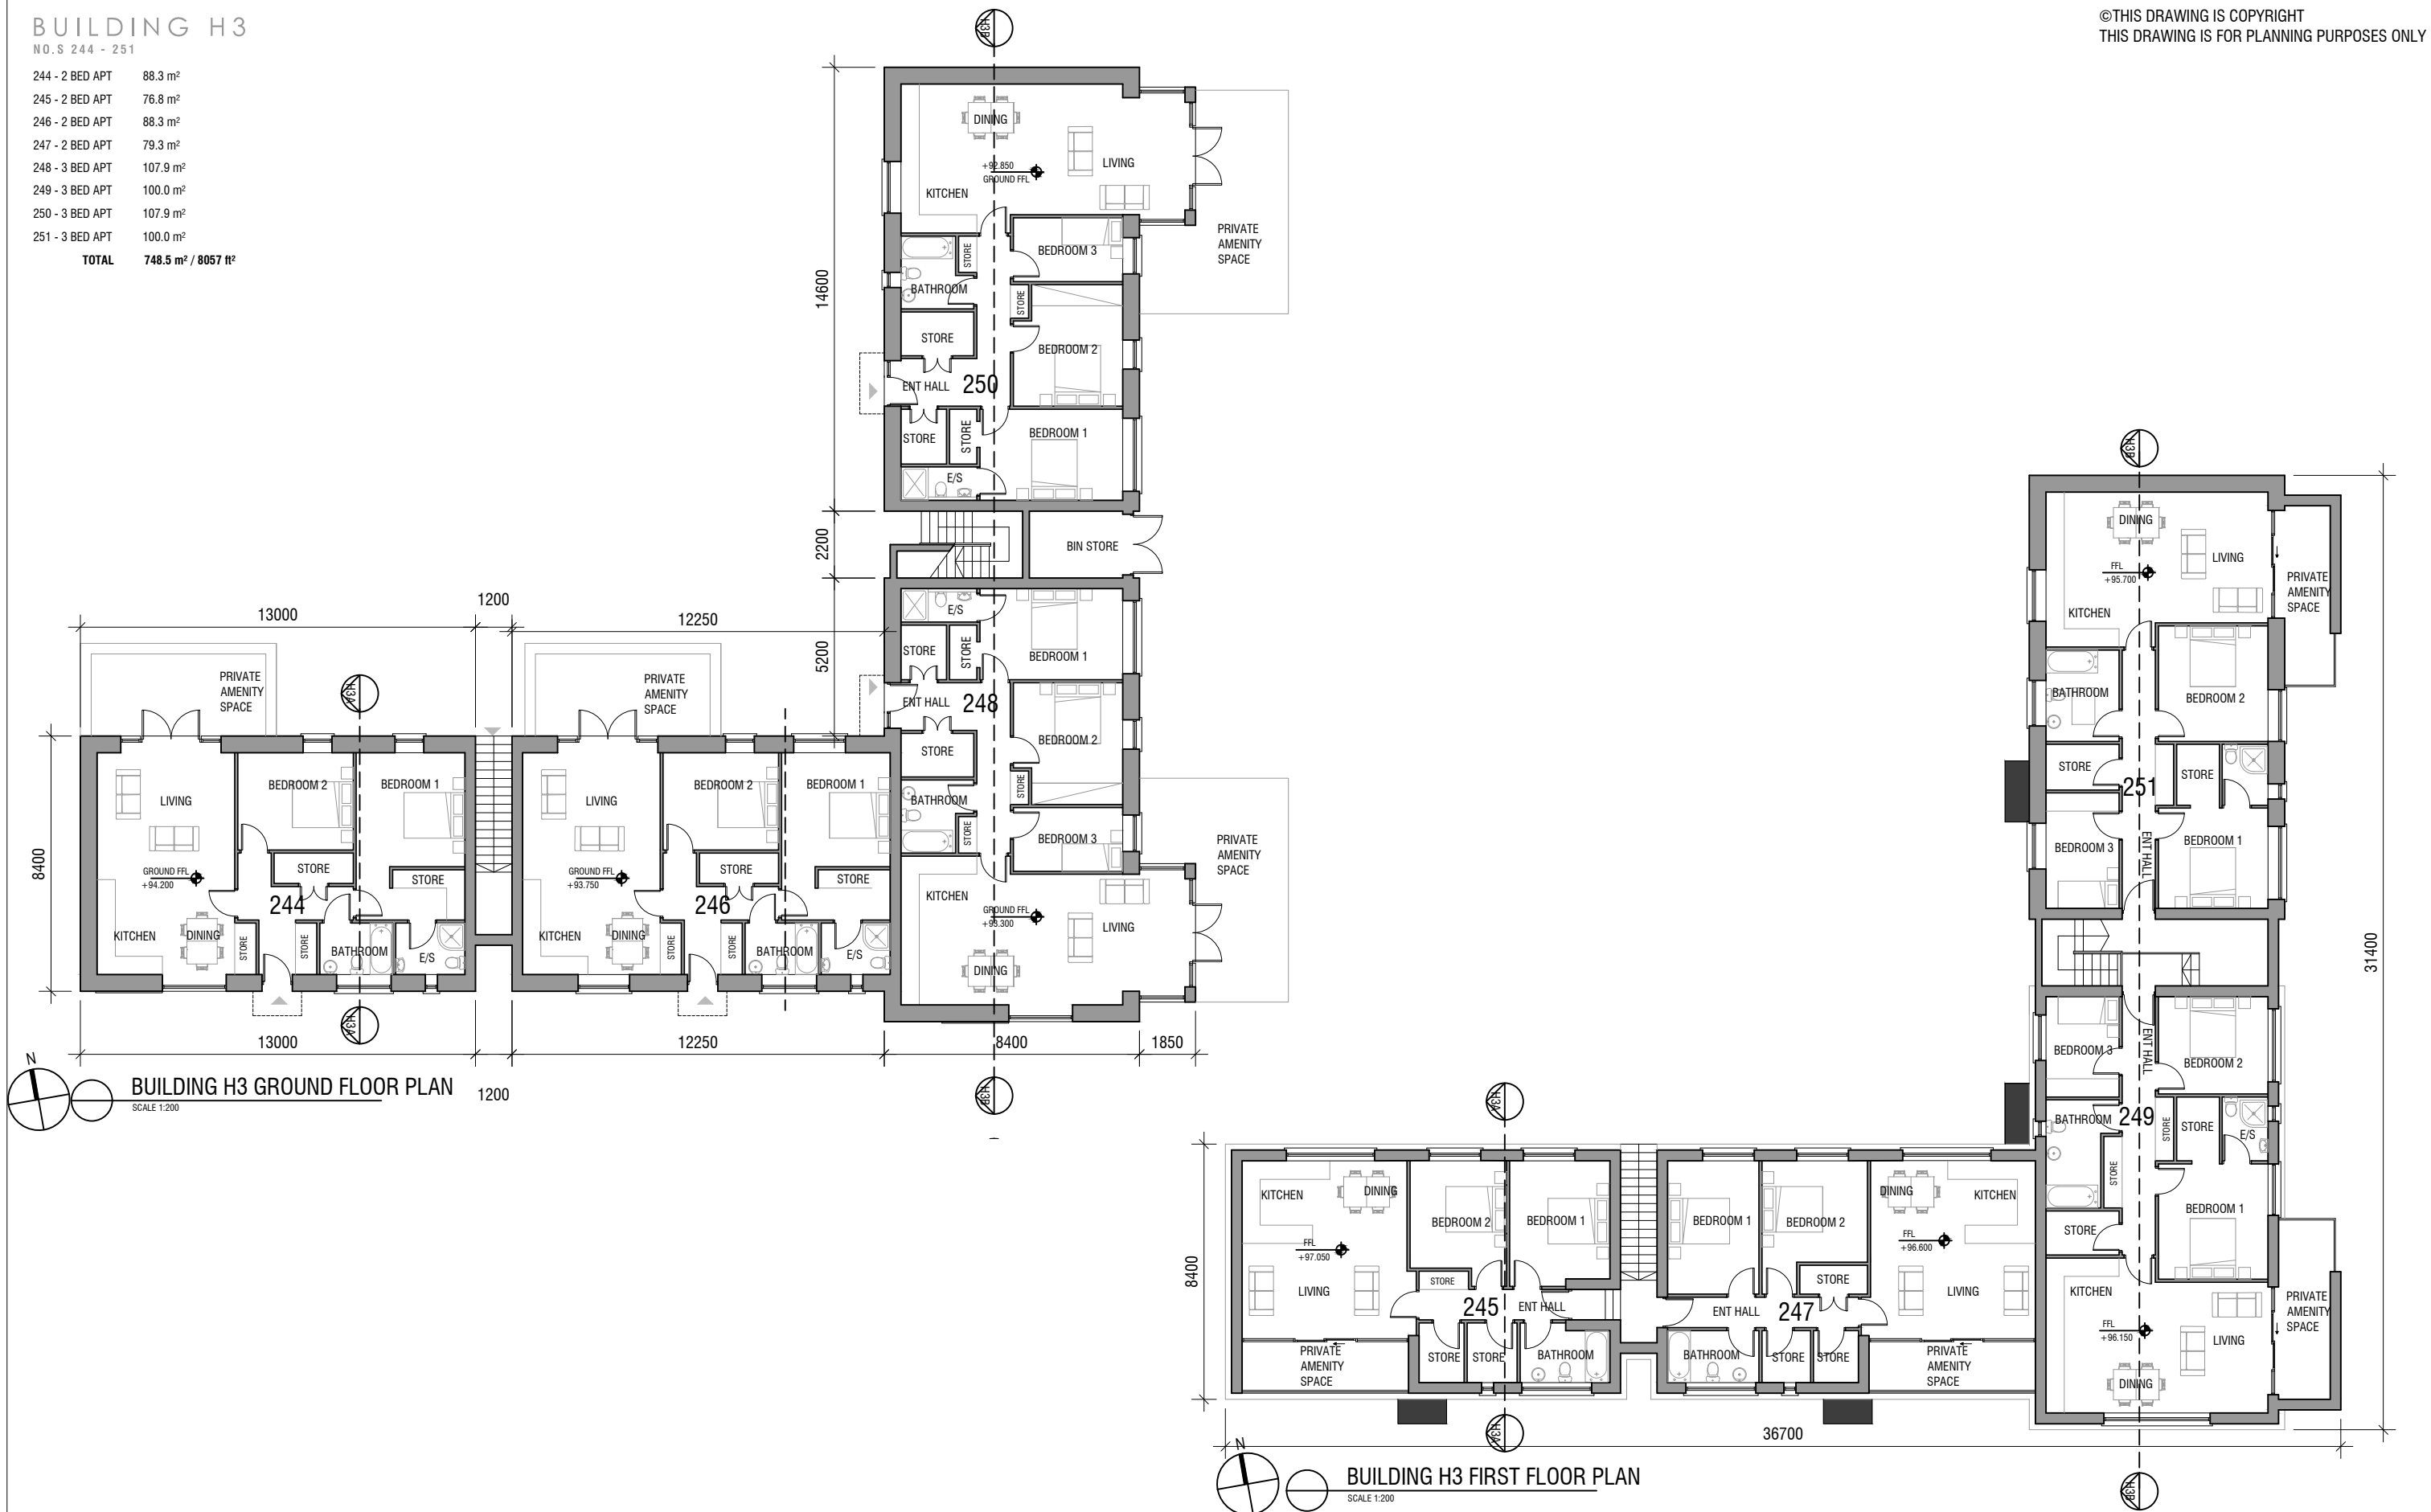

BUILDING H3 GROUND FLOOR PLAN

SCALE 1:200

BUILDING H3 FIRST FLOOR PLAN

SCALE 1:200

REV.:	DATE:	DRWN.:	DESCRIPTION:	INT:

GCA
GERALDINE COUGHLAN
ARCHITECTS
Ard-Na-Greine, Enniskeane, Co. Cork 086-8259794 info@gca.ie

PROJECT: RESIDENTIAL DEVELOPMENT, GRANGE, CORK				JOB NO: 16090
DRAWING: Apartment Building H3 Plans	BD	CLIENT: WESTBROOK	DRAWING NO: H3.1	
SERIES: PLANNING	SCALE: 1:200	A3	DATE: 15/11/2018	