



EXISTING HOUSE


TO BE DEMOLISHED
TOTAL 266 m²

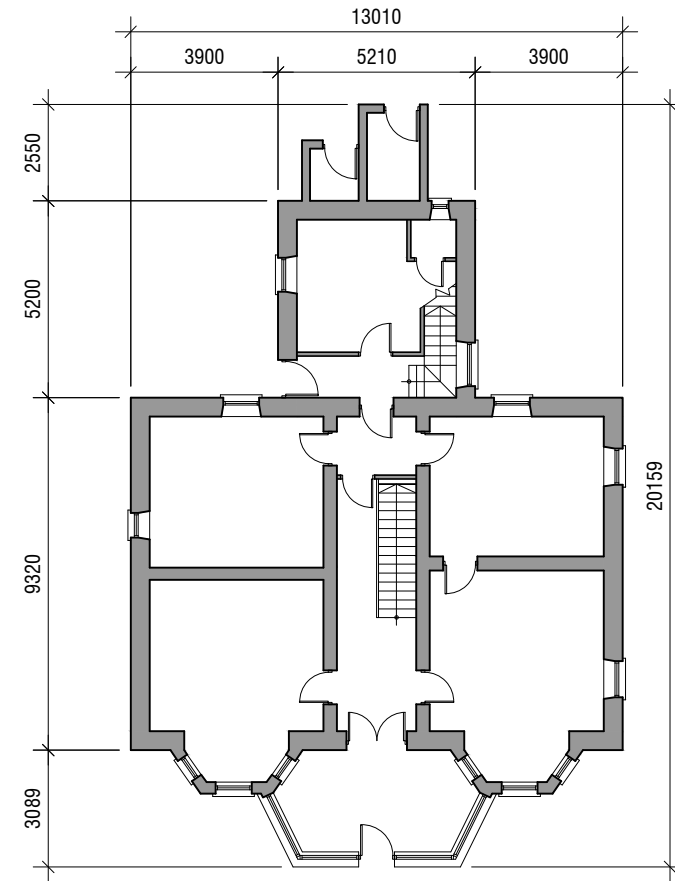

EXISTING GROUND FLOOR PLAN
SCALE 1:200

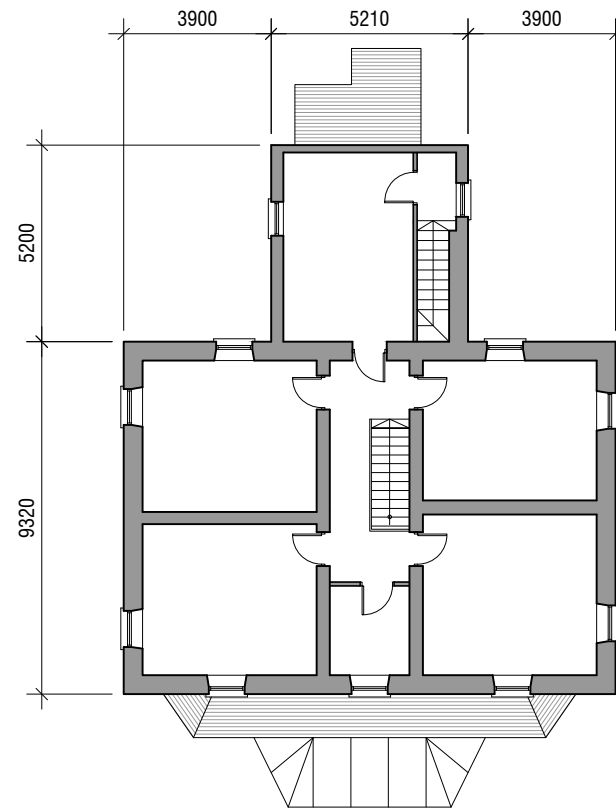

EXISTING FIRST FLOOR PLAN
SCALE 1:200

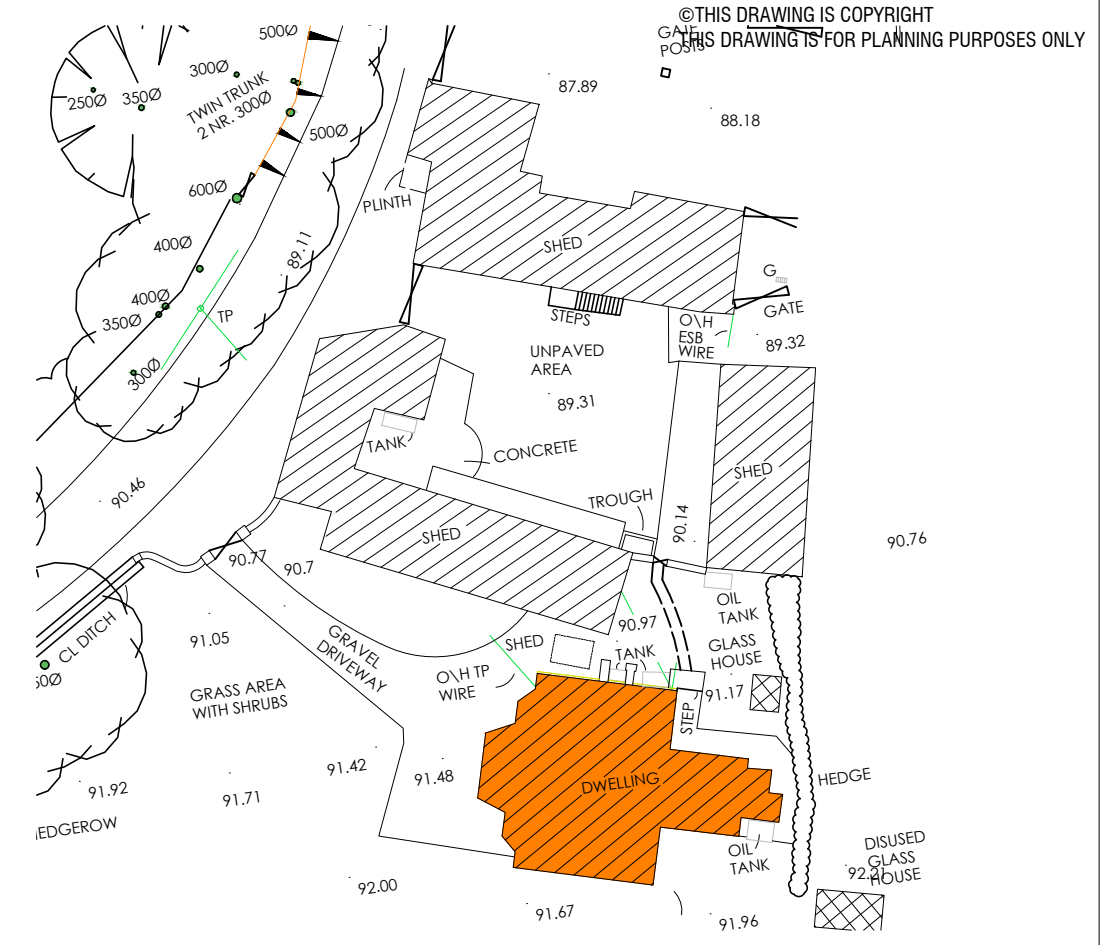

KEY PLAN SURVEY EXTRACT
SCALE 1:500
Existing House Indicated




EXISTING WEST ELEVATION
SCALE 1:200



EXISTING EAST ELEVATION
SCALE 1:200



EXISTING NORTH ELEVATION
SCALE 1:200

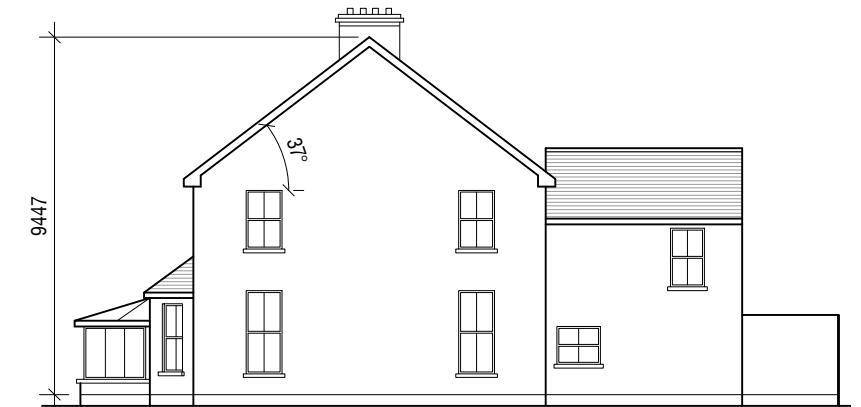

EXISTING SOUTH ELEVATION
SCALE 1:200

REV.:	DATE:	DRWN.:	DESCRIPTION:	INT:

GCA
GERALDINE COUGHLAN
ARCHITECTS
Ard-Na-Greine, Enniskeane, Co. Cork 086-8259794 info@gca.ie

PROJECT: RESIDENTIAL DEVELOPMENT, GRANGE, DOUGLAS, CORK		JOB NO: 16090	
DRAWING: EXISTING HOUSE	BD	CLIENT: WESTBROOK	DRAWING NO: PL12
SERIES: PLANNING	SCALE: 1:200	A3 DATE: 20/11/2018	