

HOUSE TYPE A1.1

DETACHED - 5 BEDROOM HOUSE CORNER


©THIS DRAWING IS COPYRIGHT
THIS DRAWING IS FOR PLANNING PURPOSES ONLY

GROUND FLOOR 79.1 m²
FIRST FLOOR 72.2 m²
SECOND FLOOR 34.1 m²

PROPOSED MATERIALS

ROOF: SELECTED BLUE / BLACK TILE OR SIMILAR APPROVED
FLAT ROOF: MEMBRANE OR SIMILAR APPROVED
CANOPY: ZINC OR SIMILAR APPROVED
WALLS: PAINTED RENDER / BRICK WHERE INDICATED
WINDOWS: GREY OR APPROVED COLOUR
DOORS: HARDWOOD / PVC TO SELECTED COLOUR


TOTAL 185.4 m² / 1996 ft²

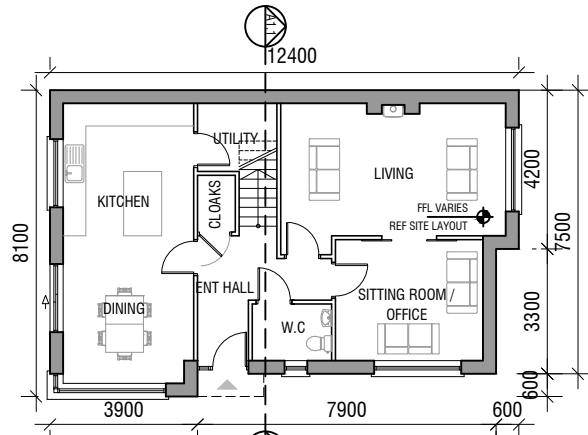

A1.1 GROUND FLOOR PLAN

SCALE 1:200


NORTH POINT VARIES
REFER TO SITE LAYOUT PLAN

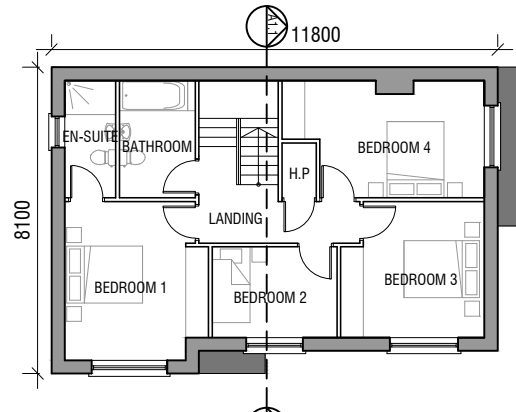

A1.1 FIRST FLOOR PLAN

SCALE 1:200


NORTH POINT VARIES
REFER TO SITE LAYOUT PLAN

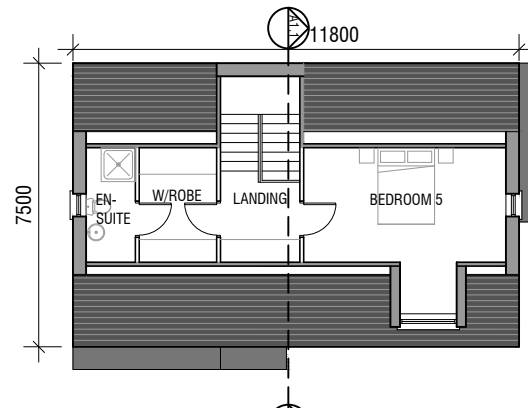

A1.1 SECOND FLOOR PLAN

SCALE 1:200

NORTH POINT VARIES
REFER TO SITE LAYOUT PLAN

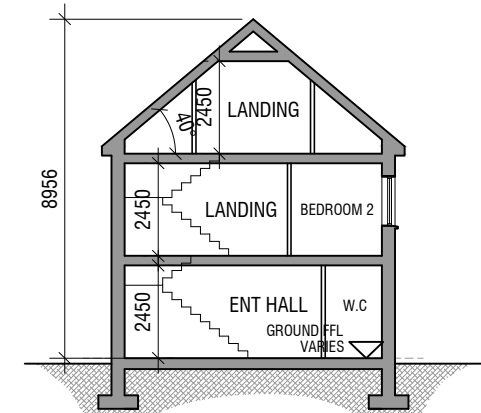


A1.1 SECTION

SCALE 1:200




A1.1 PROPOSED FRONT ELEVATION

SCALE 1:200

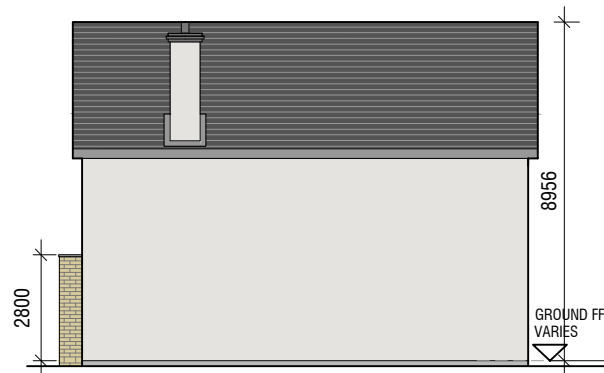


A1.1 PROPOSED REAR ELEVATION

SCALE 1:200

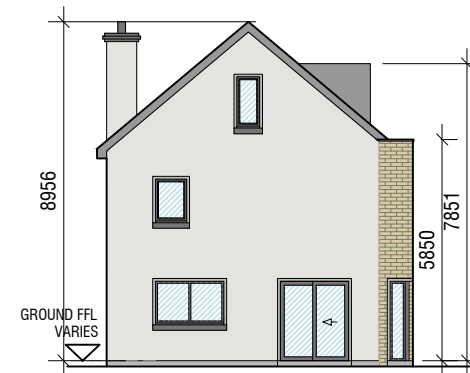

A1.1 PROPOSED LHS ELEVATION

SCALE 1:200

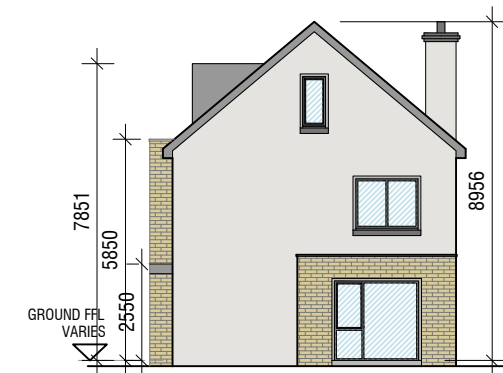

A1.1 PROPOSED RHS ELEVATION

SCALE 1:200

REV.:	DATE:	DRWN.:	DESCRIPTION:	INT:

GCA
GERALDINE COUGHLAN
ARCHITECTS



Ard-Na-Greine, Enniskeane, Co. Cork 086-8259794 info@gca.ie

PROJECT: RESIDENTIAL DEVELOPMENT, GRANGE, DOUGLAS, CORK

JOB NO: 16090

DRAWING: HOUSE TYPE A1.1
5 BED DETACHED

BD

CLIENT: WESTBROOK

DRAWING NO:

SERIES: PLANNING

SCALE: 1:200

A3

DATE: 20/11/2018

A1.1