

 PROPOSED PART V HOUSING LOCATIONS INDICATED ORANGE


3 NO. 1 BEDROOM APARTMENT - Block E2 (56.4 m² per unit)
NO'S: 199, 202, 205

6 NO. 2 BEDROOM APARTMENT - Block E2 (84.8 m² per unit)
NO'S: 200, 201, 203, 204, 206, 207




14 NO. 3 BEDROOM HOUSE - House Type B5 (92.2 m² per unit)
NO'S: 31, 32, 33, 65, 66, 69, 102, 103, 104, 111, 112, 113, 159, 160


2 NO. 4 BEDROOM HOUSE - House Type A5 (110.0 m² per unit)
NO'S: 89, 90

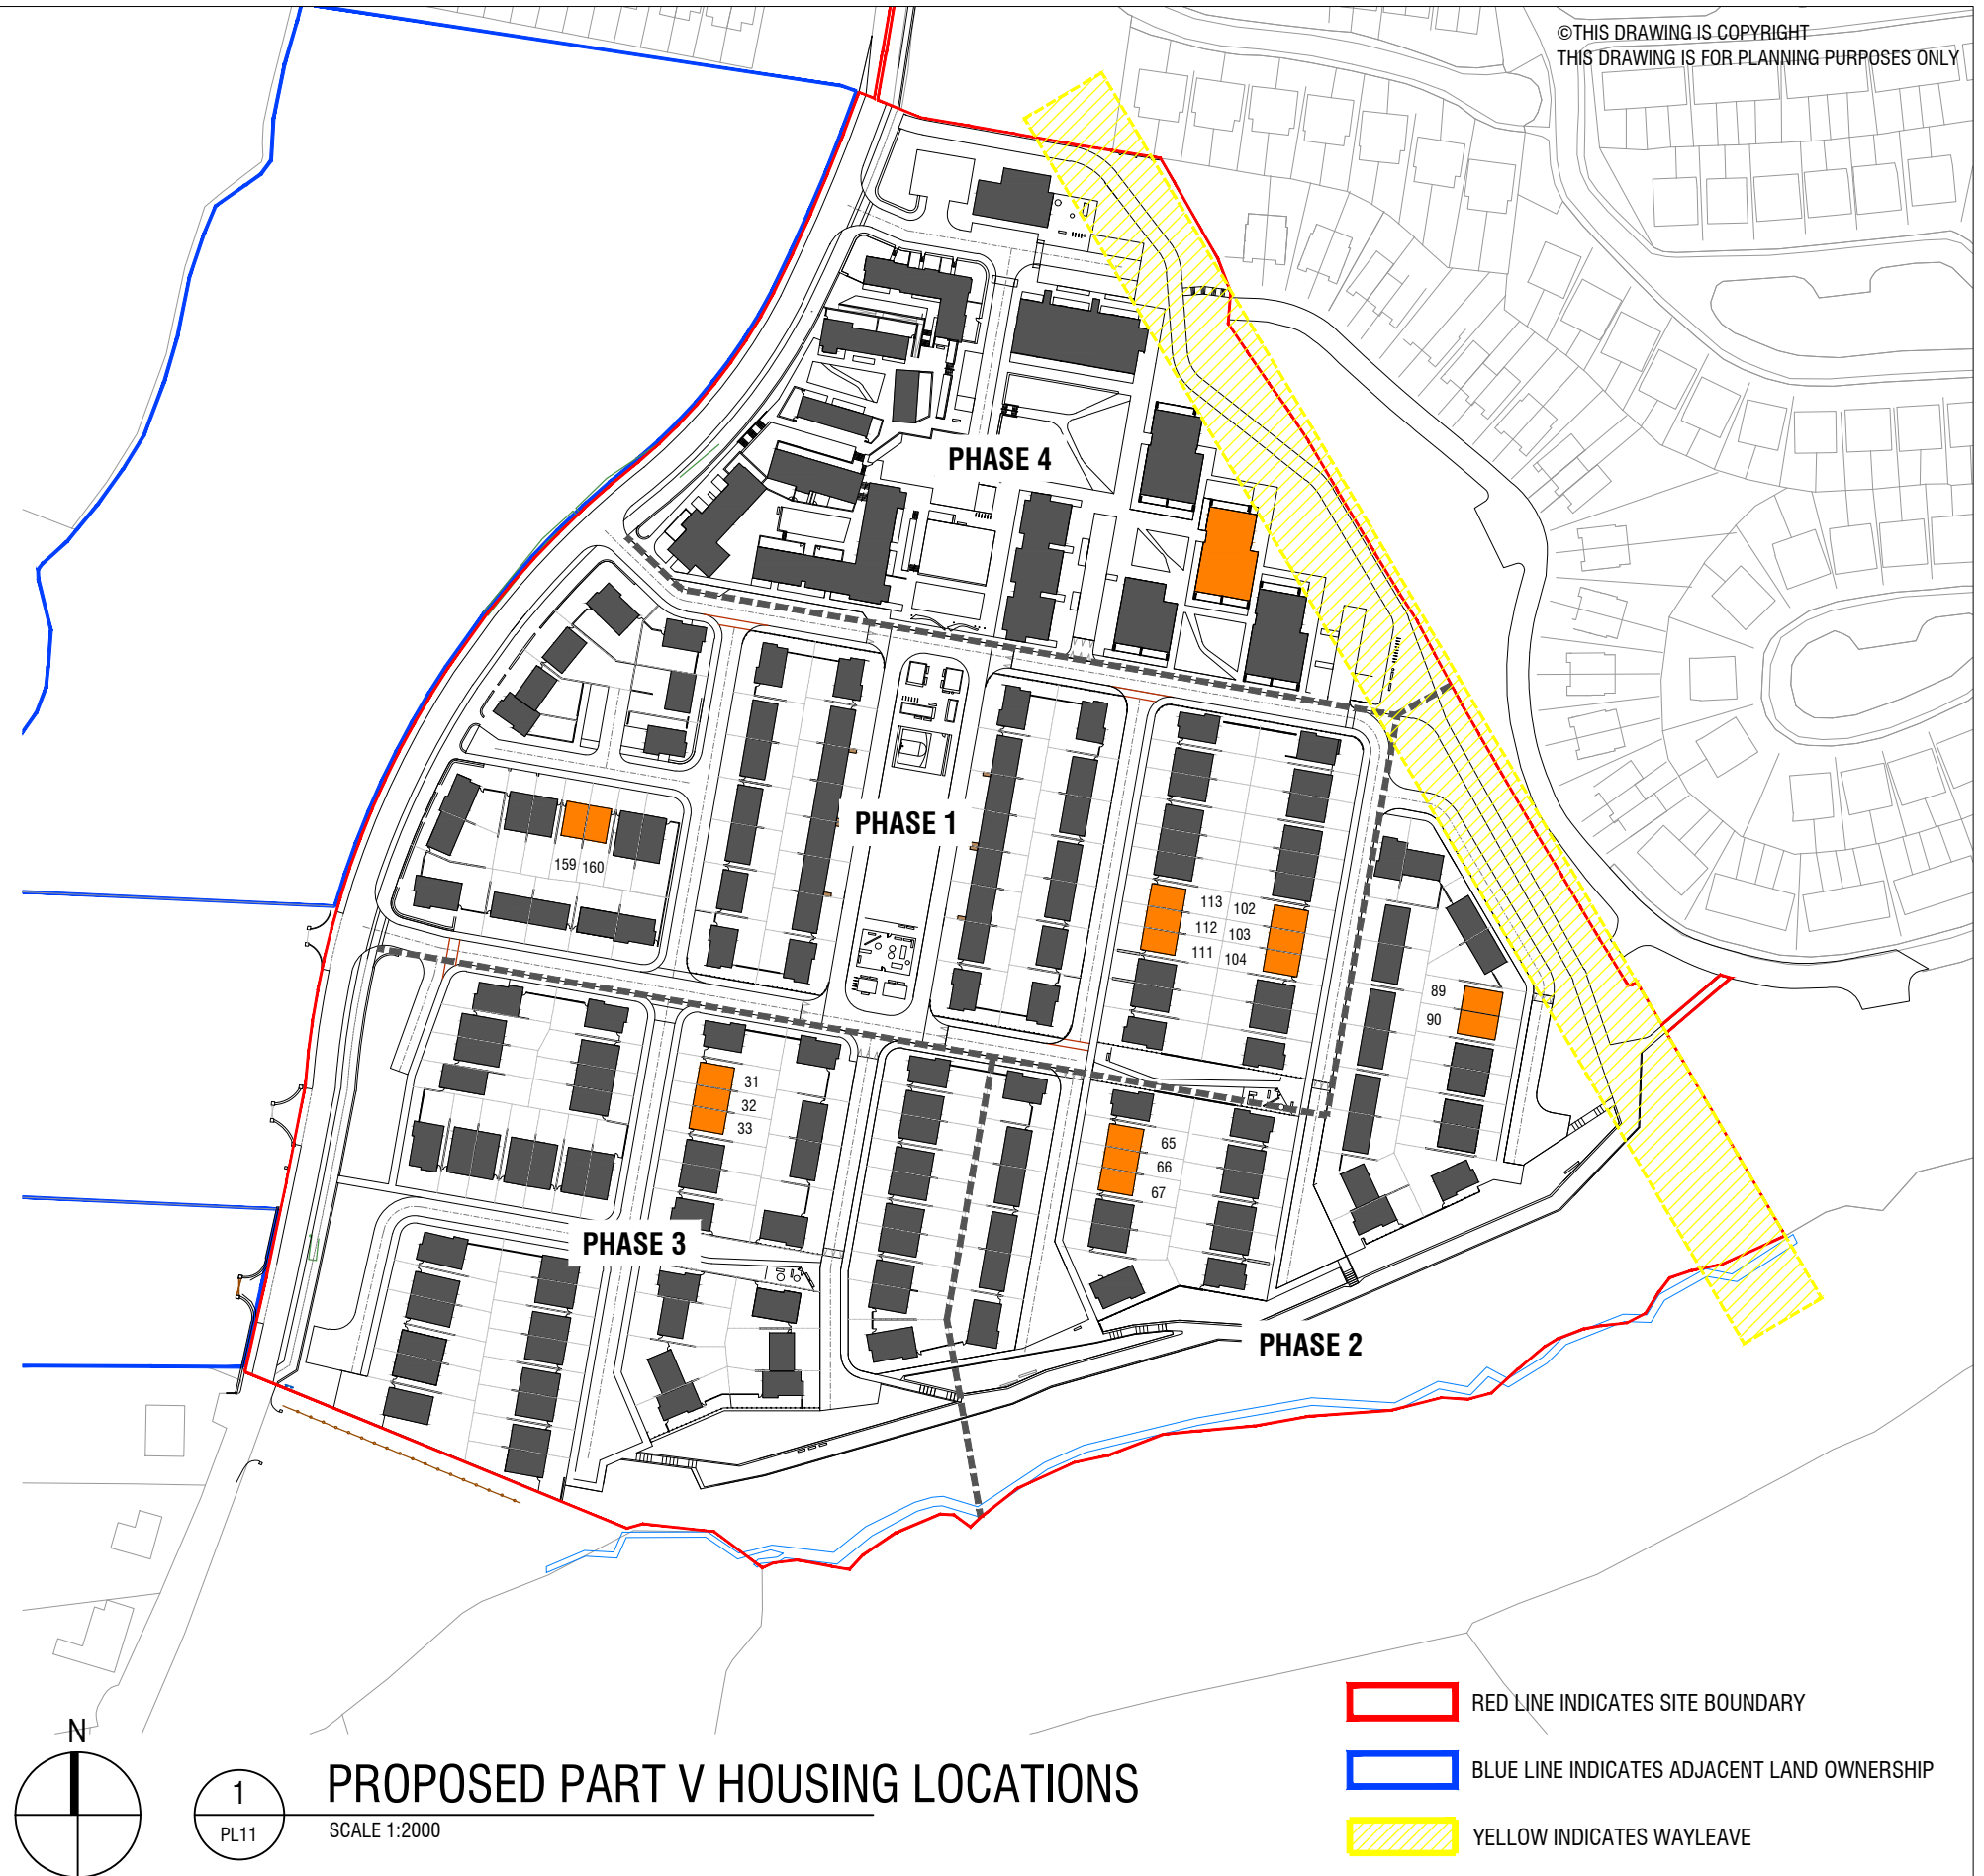Part V Units Per Phase	Phase 1	Phase 2	Phase 3	Phase 4	Total
	8	5	3	9	25



©THIS DRAWING IS COPYRIGHT
THIS DRAWING IS FOR PLANNING PURPOSES ONLY

 RED LINE INDICATES SITE BOUNDARY
 BLUE LINE INDICATES ADJACENT LAND OWNERSHIP
 YELLOW INDICATES WAYLEAVE

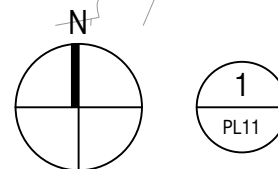

PROPOSED PART V HOUSING LOCATIONS
SCALE 1:2000



Ard-Na-Greine, Enniskeane, Co. Cork 086-8259794 info@gca.ie

PROJECT: RESIDENTIAL DEVELOPMENT, GRANGE, CORK			JOB NO: 16090	
DRAWING: SITE PLAN Part V Housing Locations	BD	CLIENT: WESTBROOK	DRAWING NO: PL11	
SERIES: PLANNING	SCALE: 1:2000	A3	DATE: 15/11/2018	