

HOUSE TYPE A2.3

SEMI-DETACHED - 4 BEDROOM HOUSE








GROUND FLOOR 65.6 m²
 FIRST FLOOR 48.9 m²
 SECOND FLOOR 35.2 m²

TOTAL 149.7 m² / 1611 ft²

PROPOSED MATERIALS

MAIN ROOF: SELECTED BLUE / BLACK TILE OR SIMILAR APPROVED
 LEAN TO ROOF: MEMBRANE OR SIMILAR APPROVED
 WALLS: PAINTED RENDER / BRICK WHERE INDICATED
 WINDOWS: GREY OR APPROVED COLOUR
 DOORS: HARDWOOD / PVC TO SELECTED COLOUR

©THIS DRAWING IS COPYRIGHT
 THIS DRAWING IS FOR PLANNING PURPOSES ONLY

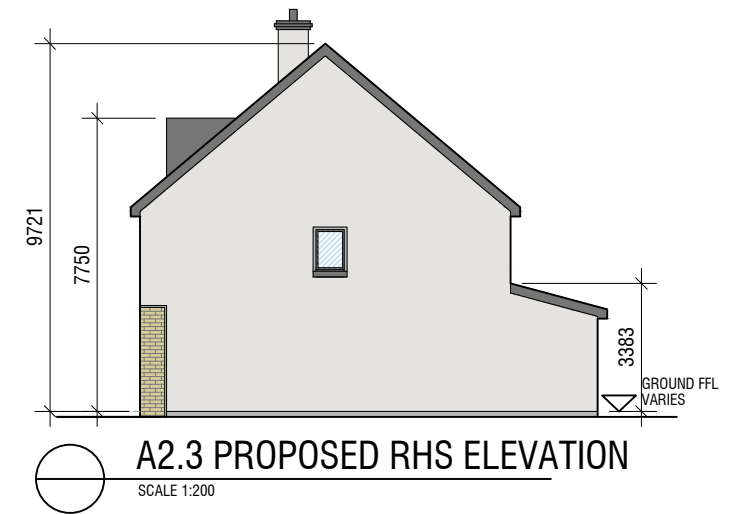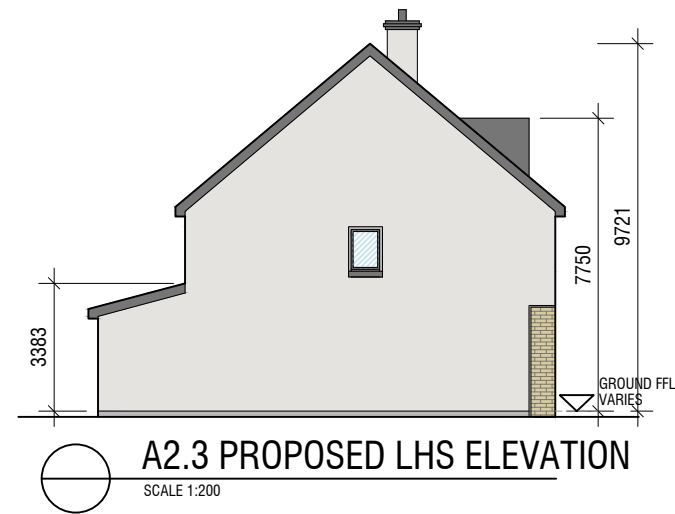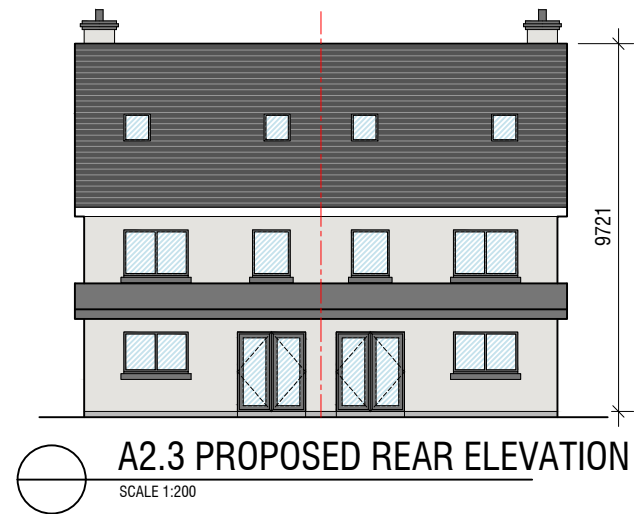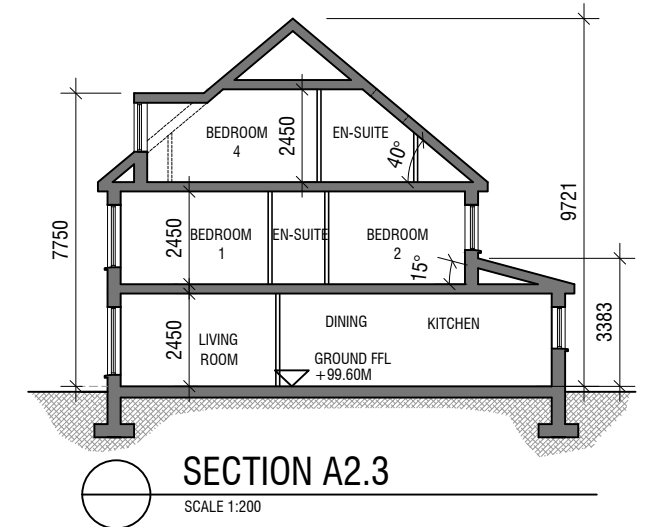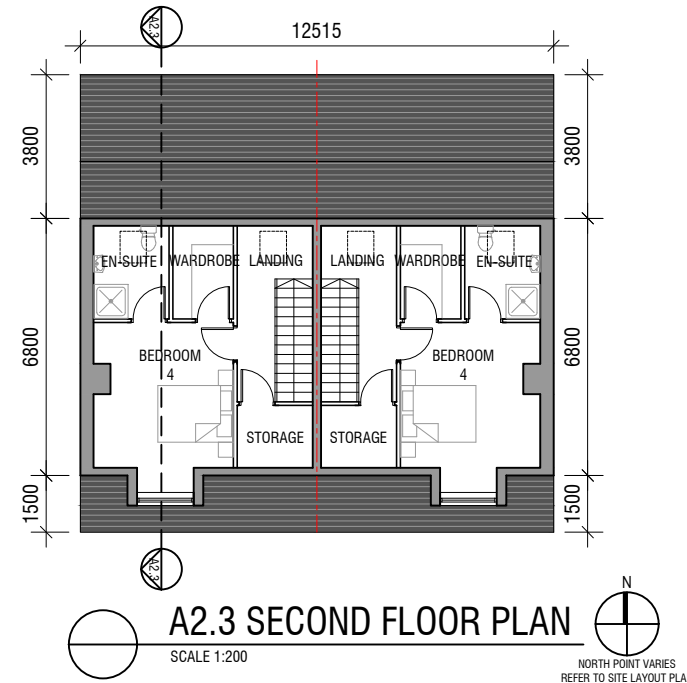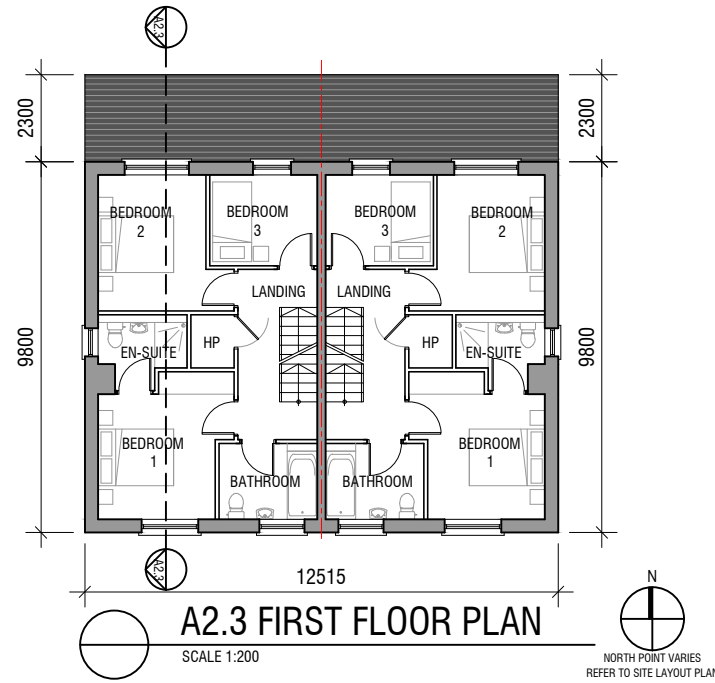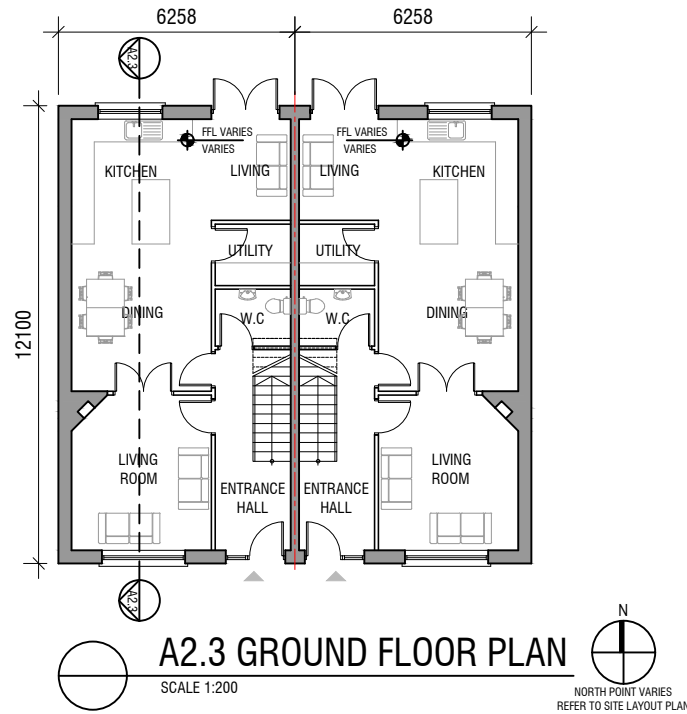

REV.:	DATE:	DRWN.:	DESCRIPTION:	INT:

GCA
GERALDINE COUGHLAN
 ARCHITECTS
 Ard-Na-Greine, Enniskeane, Co. Cork 086-8259794 info@gca.ie

PROJECT: RESIDENTIAL DEVELOPMENT, GRANGE, DOUGLAS, CORK

JOB NO: 16090

DRAWING: HOUSE TYPE A2.3
 4 BED SEMI-DETACHED

BD

CLIENT: WESTBROOK

DRAWING NO:

SERIES: PLANNING

SCALE: 1:200

A3

DATE: 12/11/2018

A2.3