

HOUSE TYPE A3.3

DETACHED - 4 BEDROOM HOUSE CORNER








GROUND FLOOR 77.8 m²
FIRST FLOOR 71.6 m²

TOTAL 149.4 m² / 1608 ft²

PROPOSED MATERIALS

ROOF: SELECTED BLUE / BLACK TILE OR SIMILAR APPROVED
FLAT ROOF: MEMBRANE OR SIMILAR APPROVED
CANOPY: ZINC OR SIMILAR APPROVED
WALLS: PAINTED RENDER / BRICK WHERE INDICATED
WINDOWS: GREY OR APPROVED COLOUR
DOORS: HARDWOOD / PVC TO SELECTED COLOUR

© THIS DRAWING IS COPYRIGHT
THIS DRAWING IS FOR PLANNING PURPOSES ONLY

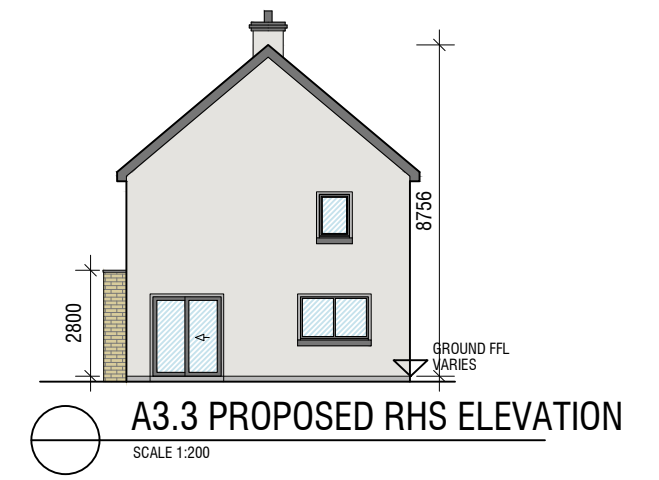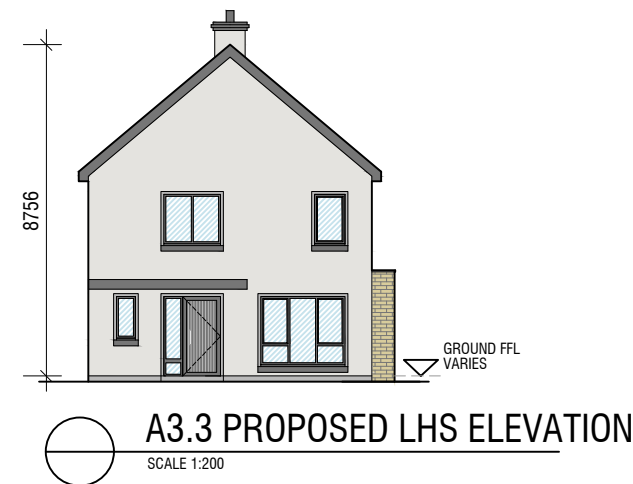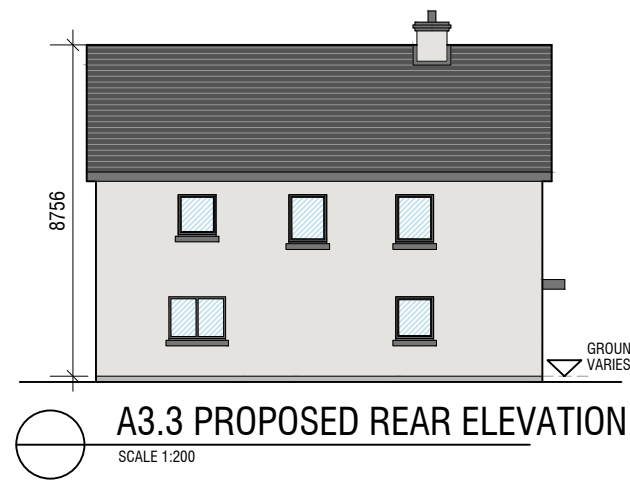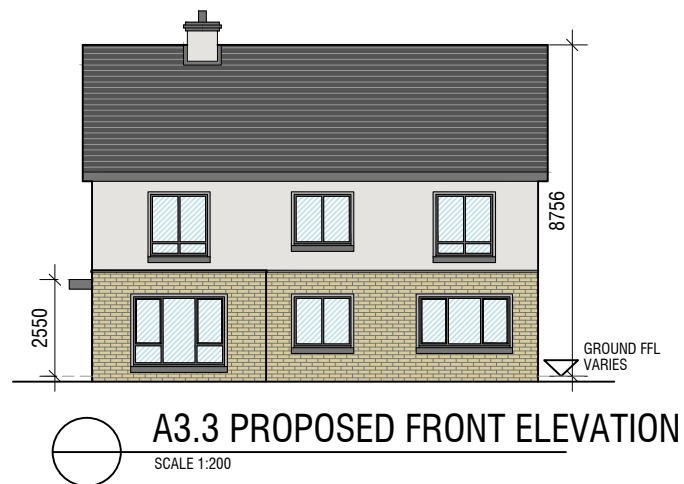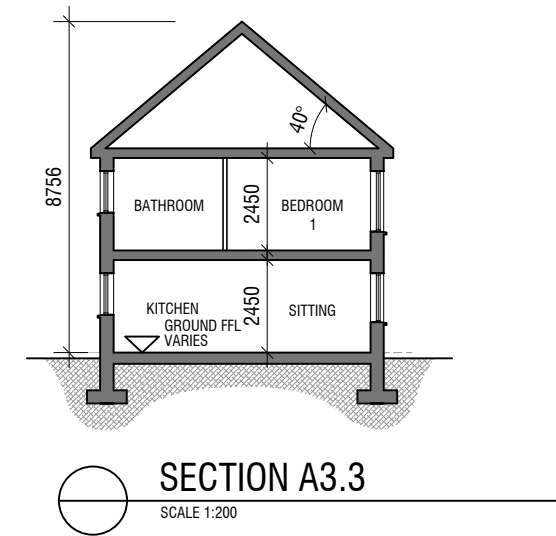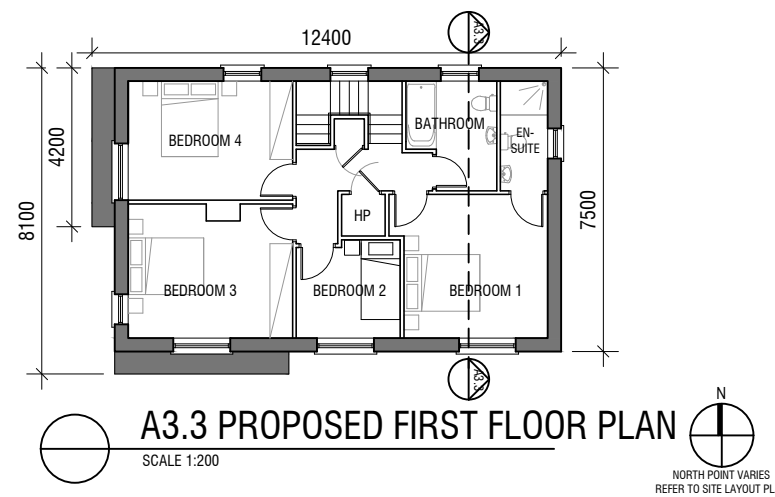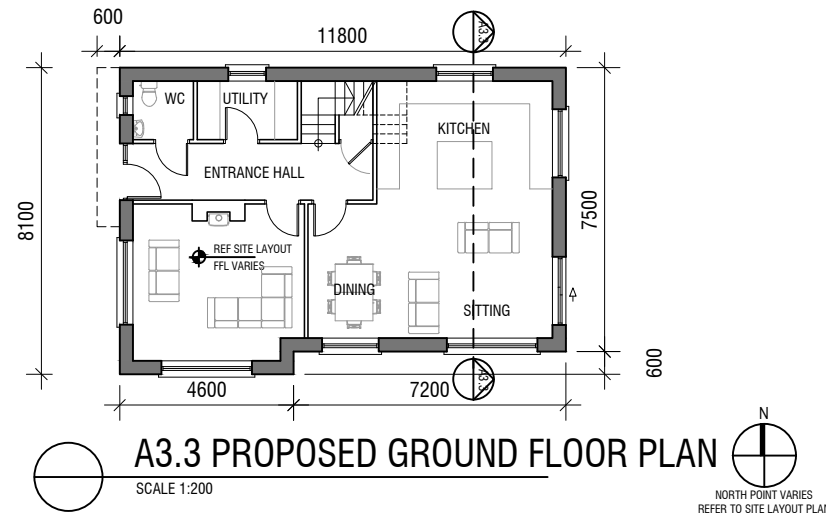

| REV.: | DATE: | DRWN.: | DESCRIPTION: | INT: |
|-------|-------|--------|--------------|------|
| | | | | |
| | | | | |
| | | | | |

GCA
GERALDINE COUGHLAN
ARCHITECTS

Ard-Na-Greine, Enniskeane, Co. Cork 086-8259794 info@gca.ie



PROJECT: RESIDENTIAL DEVELOPMENT, GRANGE, DOUGLAS, CORK

JOB NO: 16090

DRAWING: HOUSE TYPE A3.3
4 BED DETACHED

BD

CLIENT: WESTBROOK

DRAWING NO:

SERIES: PLANNING

SCALE: 1:200

A3

DATE: 12/11/2018

A3.3