

HOUSE TYPE B2.2







SEMI-DETACHED - 3 BEDROOM HOUSE
WIDE FRONT

GROUND FLOOR 58.7 m²
FIRST FLOOR 55.3 m²
TOTAL 114.0 m² / 1227 ft²

PROPOSED MATERIALS

ROOF: SELECTED BLUE / BLACK TILE OR SIMILAR APPROVED
WALLS: PAINTED RENDER / BRICK WHERE INDICATED
WINDOWS: GREY OR APPROVED COLOUR
DOORS: HARDWOOD / PVC TO SELECTED COLOUR

©THIS DRAWING IS COPYRIGHT
THIS DRAWING IS FOR PLANNING PURPOSES ONLY

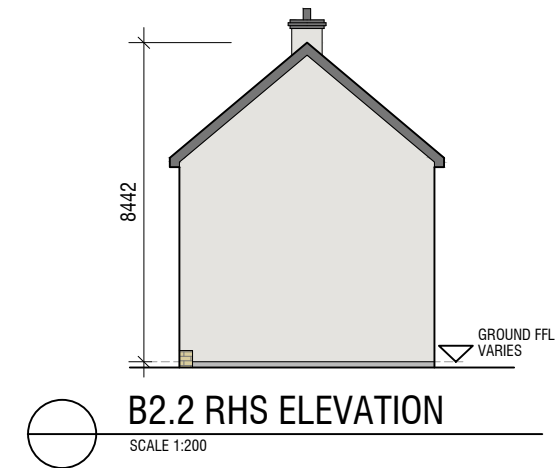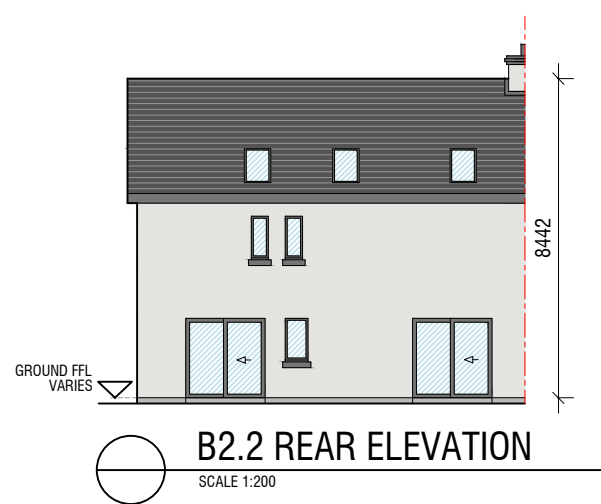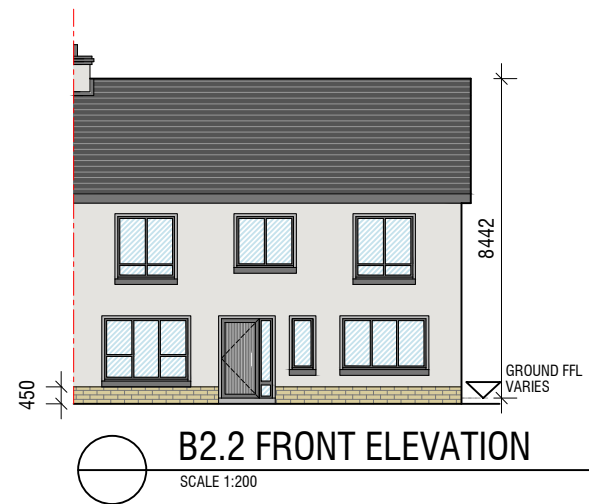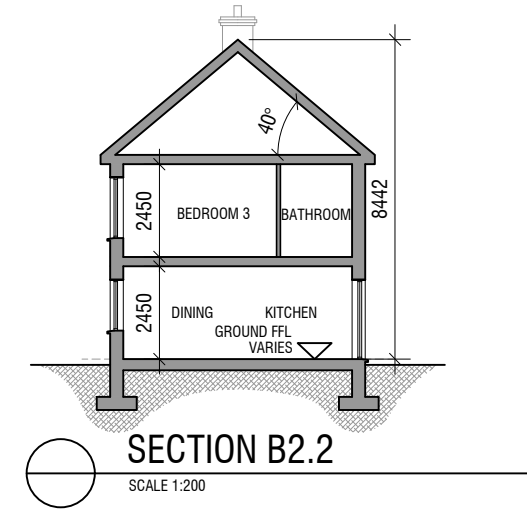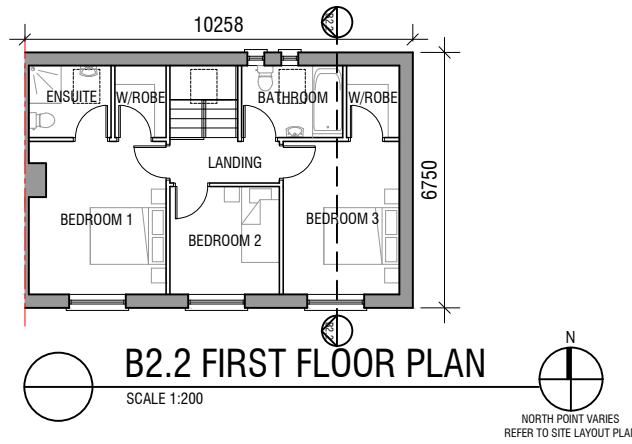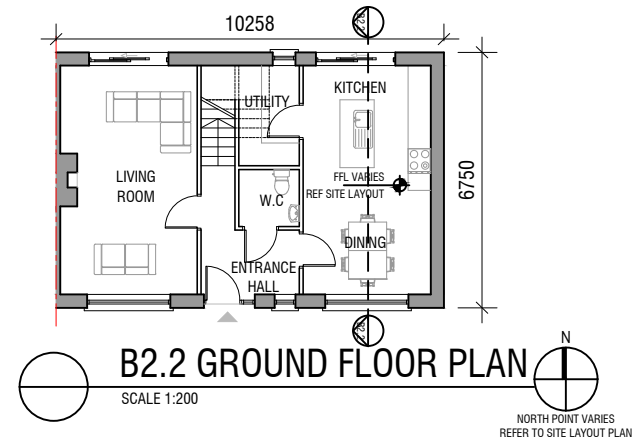

REV.:	DATE:	DRWN.:	DESCRIPTION:	INT:

GCA
GERALDINE COUGHLAN
ARCHITECTS

Ard-Na-Greine, Enniskeane, Co. Cork 086-8259794 info@gca.ie

PROJECT: RESIDENTIAL DEVELOPMENT, GRANGE, DOUGLAS, CORK

JOB NO: 16090

DRAWING: HOUSE TYPE B2.2
3 BED SEMI DETACHED

BD

CLIENT: WESTBROOK

DRAWING NO:
B2.2

SERIES: PLANNING

SCALE: 1:200

A3

DATE: 12/11/2018