

HOUSE TYPE B3.4








DETACHED - 3 BEDROOM HOUSE

GROUND FLOOR 61.7 m²
 FIRST FLOOR 54.3m²
TOTAL 116.0 m² / 1249 ft²

PROPOSED MATERIALS

ROOF: SELECTED BLUE / BLACK TILE OR SIMILAR APPROVED
 FLAT ROOF: MEMBRANE OR SIMILAR APPROVED
 WALLS: PAINTED RENDER / BRICK WHERE INDICATED
 WINDOWS: GREY OR APPROVED COLOUR
 DOORS: HARDWOOD / PVC TO SELECTED COLOUR

©THIS DRAWING IS COPYRIGHT
 THIS DRAWING IS FOR PLANNING PURPOSES ONLY

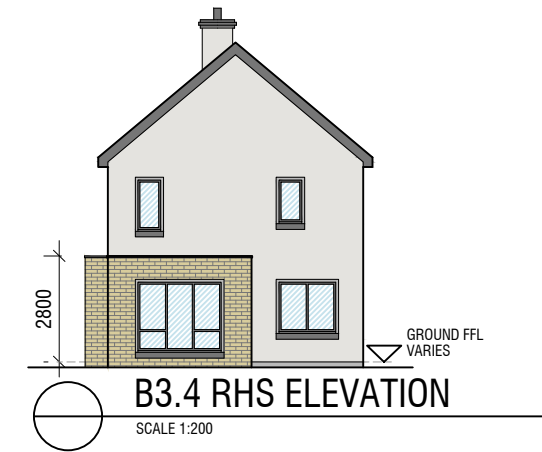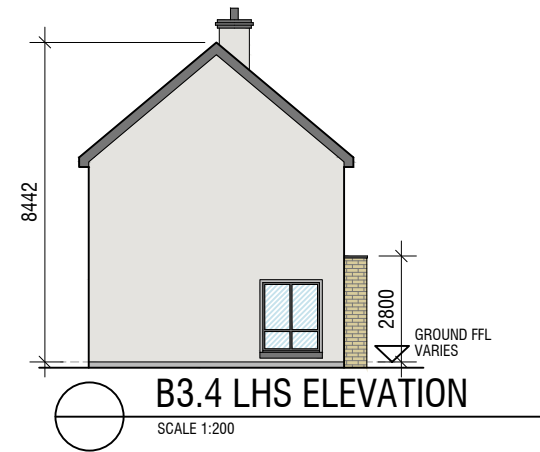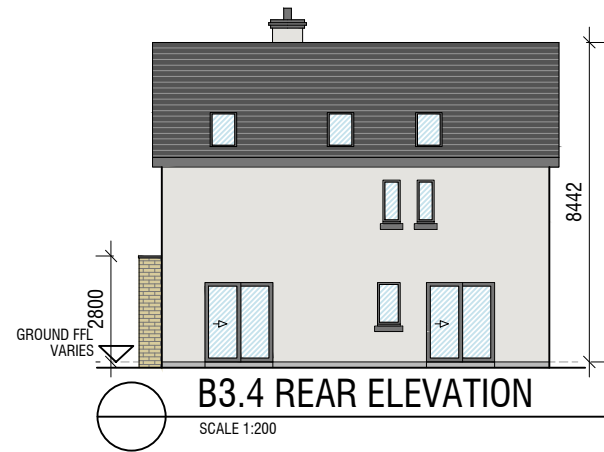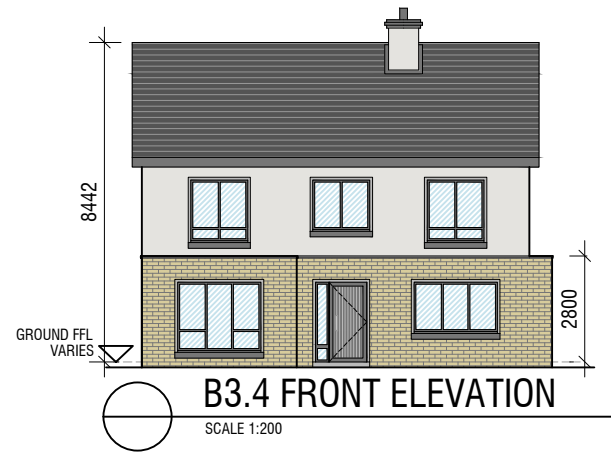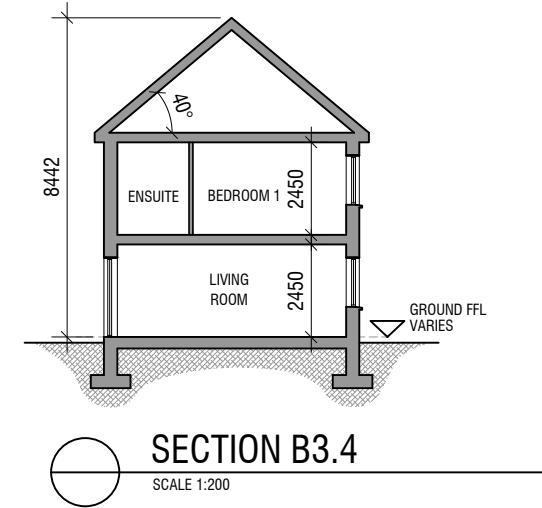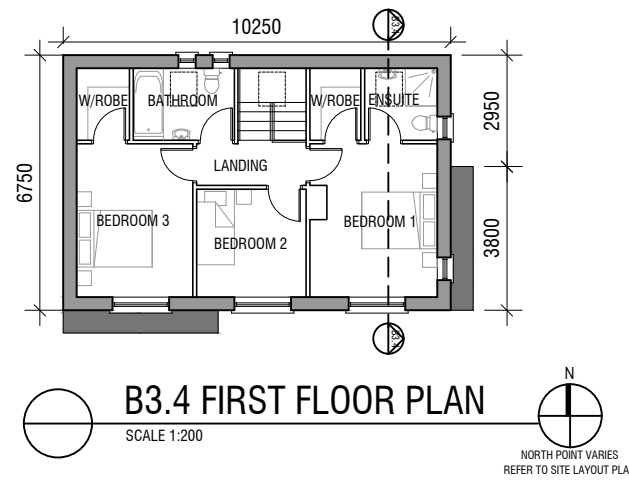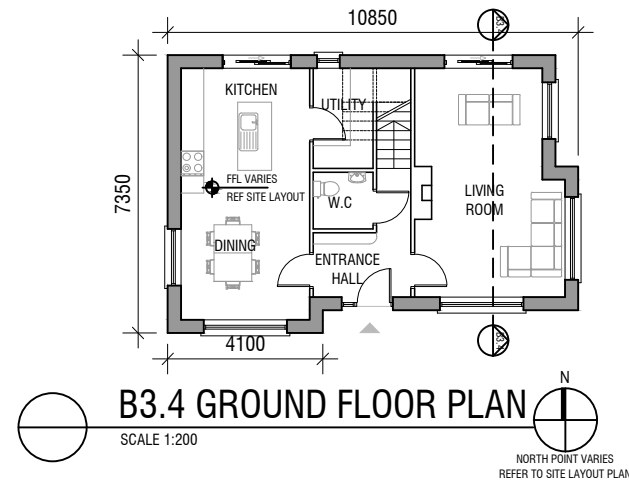

REV.:	DATE:	DRWN.:	DESCRIPTION:	INT:

GCA
GERALDINE COUGHLAN
 ARCHITECTS
 Ard-Na-Greine, Enniskeane, Co. Cork 086-8259794 info@gca.ie



PROJECT: RESIDENTIAL DEVELOPMENT, GRANGE, DOUGLAS, CORK		JOB NO: 16090	
DRAWING: HOUSE TYPE B3.4 3 BED DETACHED	BD	CLIENT: WESTBROOK	DRAWING NO: B3.4
SERIES: PLANNING	SCALE: 1:200	A3	