

HOUSE TYPE B3.6

SEMI-DETACHED - 3 BEDROOM HOUSE








GROUND FLOOR 61.7 m²
FIRST FLOOR 55.1m²

TOTAL 116.8 m² / 1257 ft²

PROPOSED MATERIALS

- ROOF: SELECTED BLUE / BLACK TILE OR SIMILAR APPROVED
- FLAT ROOF: MEMBRANE OR SIMILAR APPROVED
- WALLS: PAINTED RENDER / BRICK WHERE INDICATED
- WINDOWS: GREY OR APPROVED COLOUR
- DOORS: HARDWOOD / PVC TO SELECTED COLOUR

©THIS DRAWING IS COPYRIGHT
THIS DRAWING IS FOR PLANNING PURPOSES ONLY

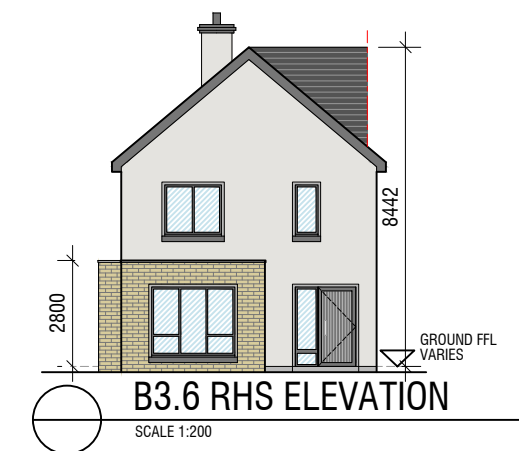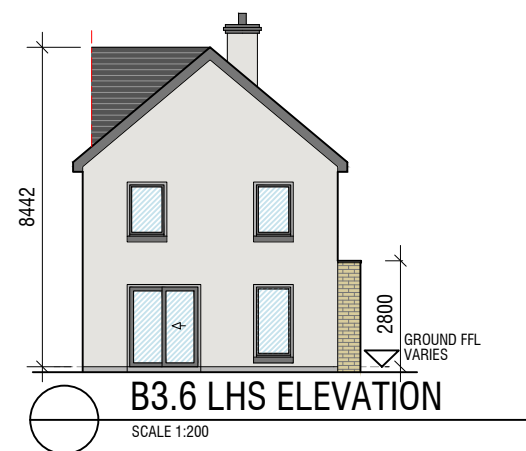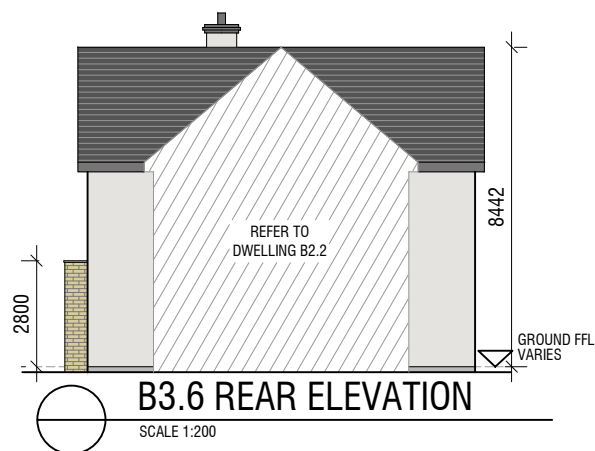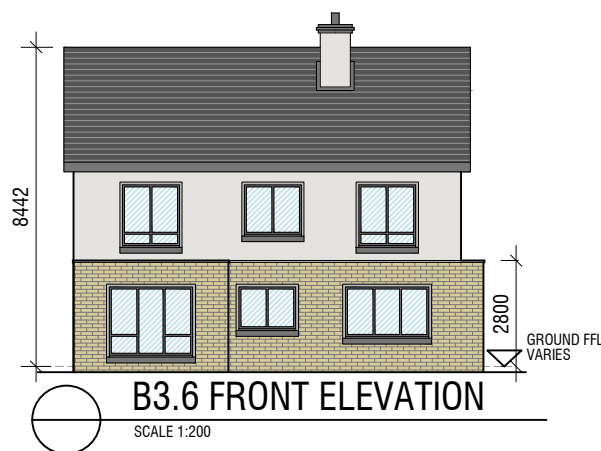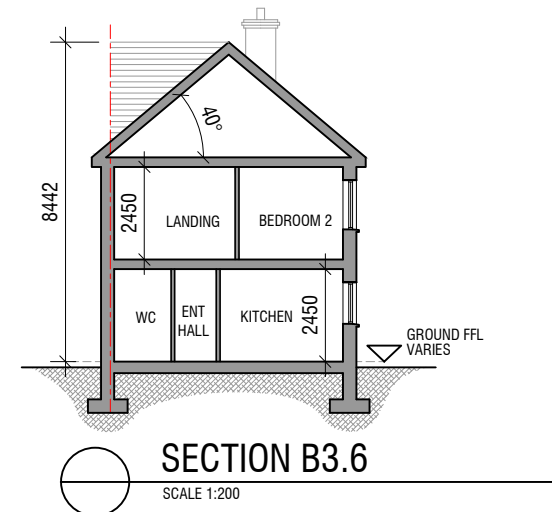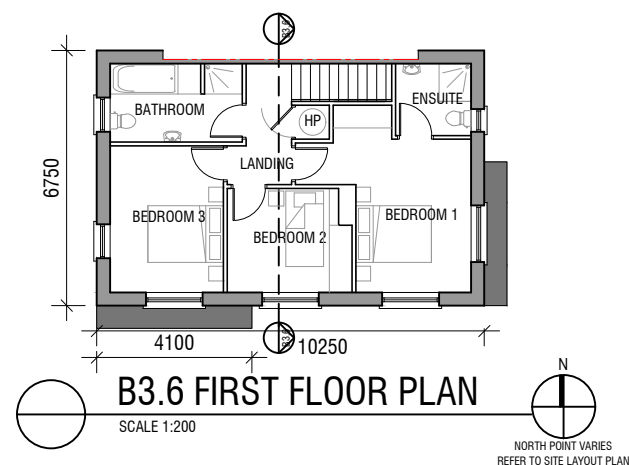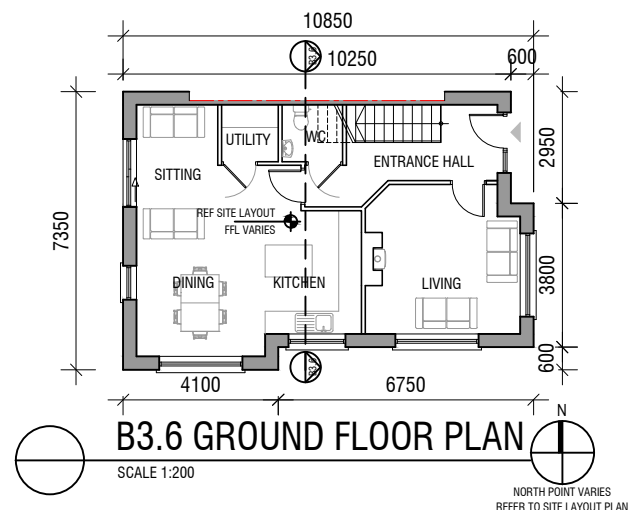

REV.:	DATE:	DRWN.:	DESCRIPTION:	INT:

GCA
GERALDINE COUGHLAN
ARCHITECTS

Ard-Na-Greine, Enniskeane, Co. Cork 086-8259794 info@gca.ie



PROJECT: RESIDENTIAL DEVELOPMENT, GRANGE, DOUGLAS, CORK

JOB NO: 16090

DRAWING: HOUSE TYPE B3.6
3 BED SEMI-DETACHED

BD

CLIENT: WESTBROOK

DRAWING NO:
B3.6

SERIES: PLANNING

SCALE: 1:200

A3

DATE: 12/11/2018