

# HOUSE TYPE B3.7

DETACHED - 3 BEDROOM HOUSE








GROUND FLOOR 61.7 m<sup>2</sup>  
FIRST FLOOR 55.1m<sup>2</sup>

**TOTAL 116.8 m<sup>2</sup> / 1257 ft<sup>2</sup>**

## PROPOSED MATERIALS

ROOF: SELECTED BLUE / BLACK TILE OR SIMILAR APPROVED  
FLAT ROOF: MEMBRANE OR SIMILAR APPROVED  
WALLS: PAINTED RENDER / BRICK WHERE INDICATED  
WINDOWS: GREY OR APPROVED COLOUR  
DOORS: HARDWOOD / PVC TO SELECTED COLOUR

©THIS DRAWING IS COPYRIGHT  
THIS DRAWING IS FOR PLANNING PURPOSES ONLY

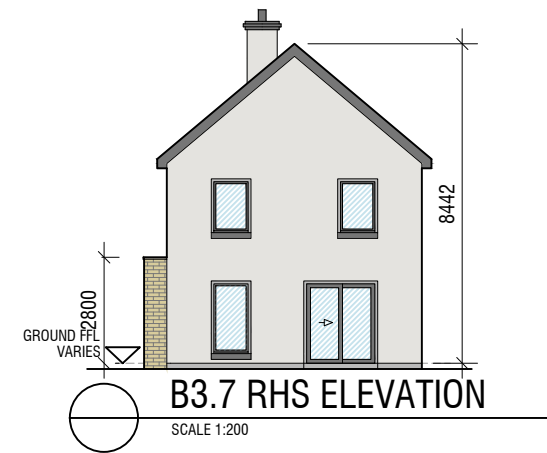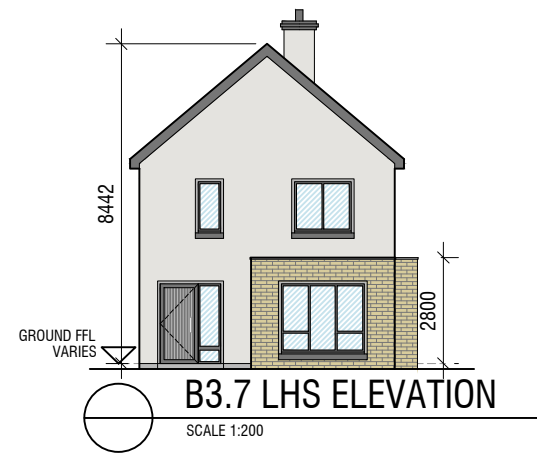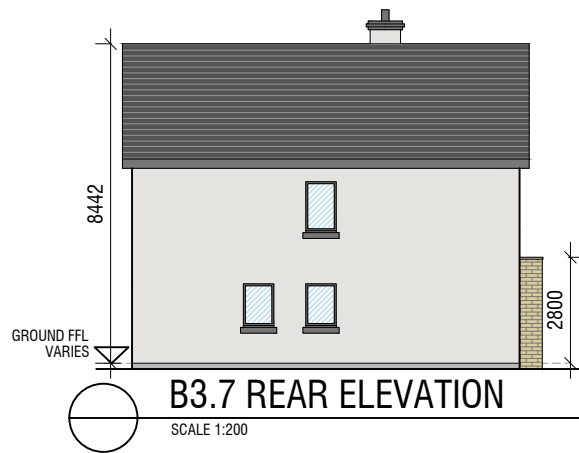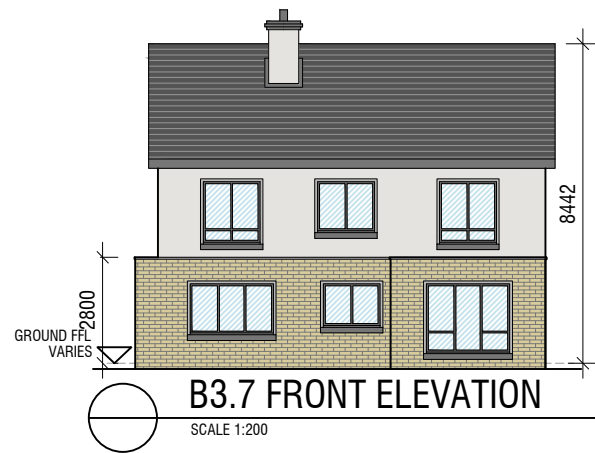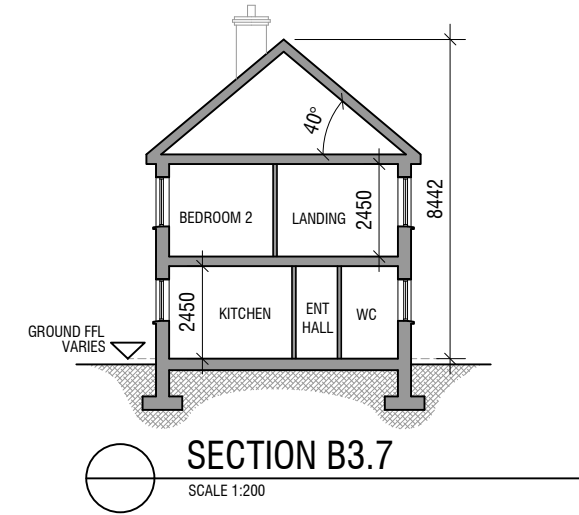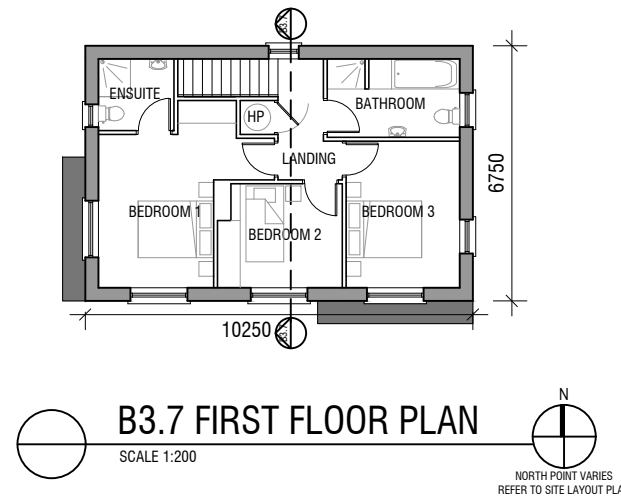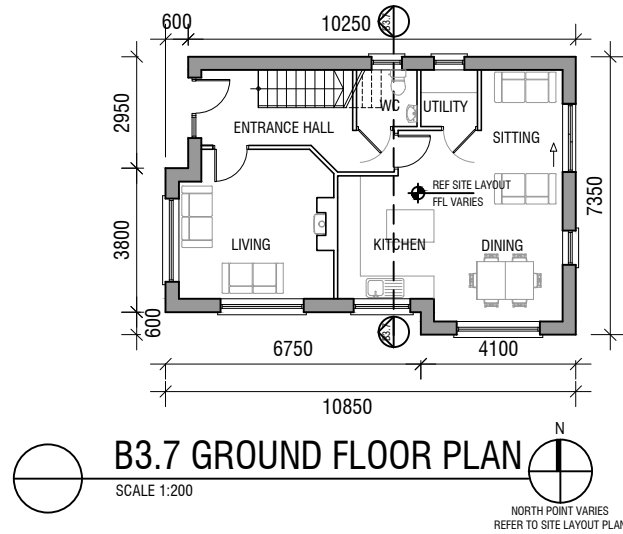

REV.:	DATE:	DRWN.:	DESCRIPTION:	INT:

**GCA**  
**GERALDINE COUGHLAN**  
ARCHITECTS

Ard-Na-Greine, Enniskeane, Co. Cork 086-8259794 info@gca.ie



PROJECT: RESIDENTIAL DEVELOPMENT, GRANGE, DOUGLAS, CORK

JOB NO: 16090

DRAWING: HOUSE TYPE B3.7  
3 BED DETACHED

BD

CLIENT: WESTBROOK

DRAWING NO:

SERIES: PLANNING

SCALE: 1:200

A3

DATE: 12/11/2018

**B3.7**