







# HOUSE TYPE B5.1

END OF TERRACE - 3 BEDROOM HOUSE [PART V]

GROUND FLOOR 47.2 m<sup>2</sup>  
 FIRST FLOOR 45.0 m<sup>2</sup>  
**TOTAL 92.2 m<sup>2</sup> / 992 ft<sup>2</sup>**

**PROPOSED MATERIALS**  
 ROOF: SELECTED BLUE / BLACK TILE OR SIMILAR APPROVED  
 WALLS: PAINTED RENDER / BRICK WHERE INDICATED  
 CANOPY: ZINC OR SIMILAR APPROVED  
 WINDOWS: GREY OR APPROVED COLOUR  
 DOORS: HARDWOOD / PVC TO SELECTED COLOUR

©THIS DRAWING IS COPYRIGHT  
 THIS DRAWING IS FOR PLANNING PURPOSES ONLY

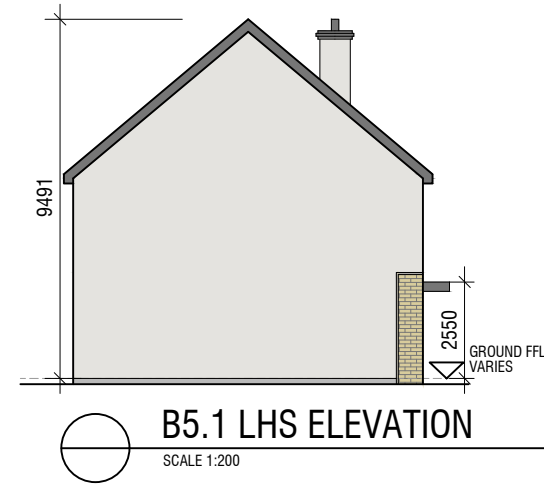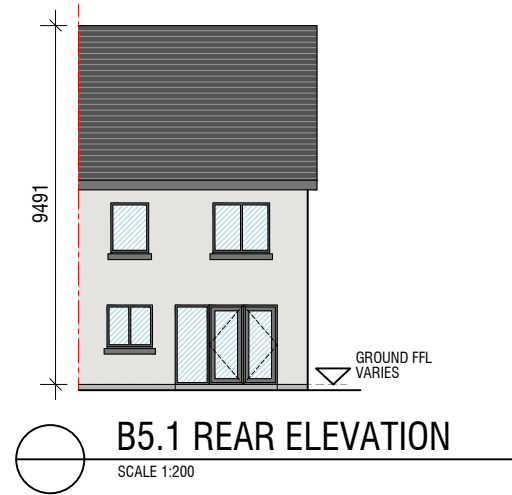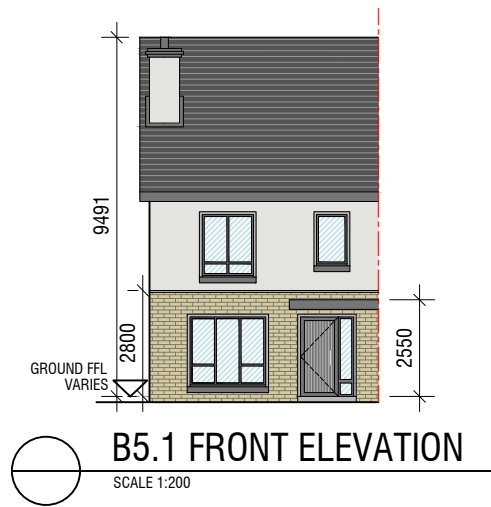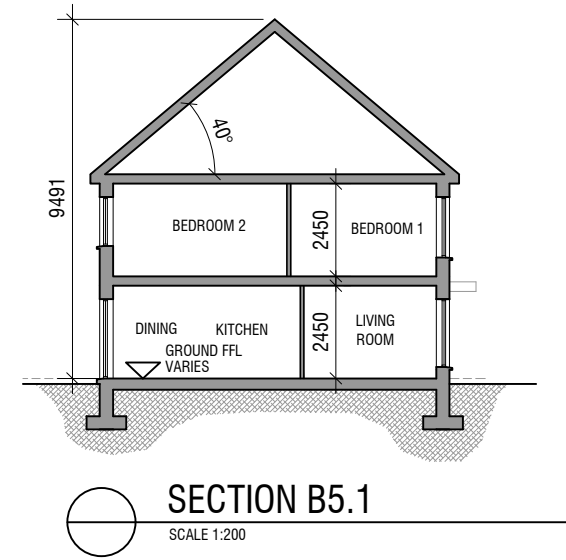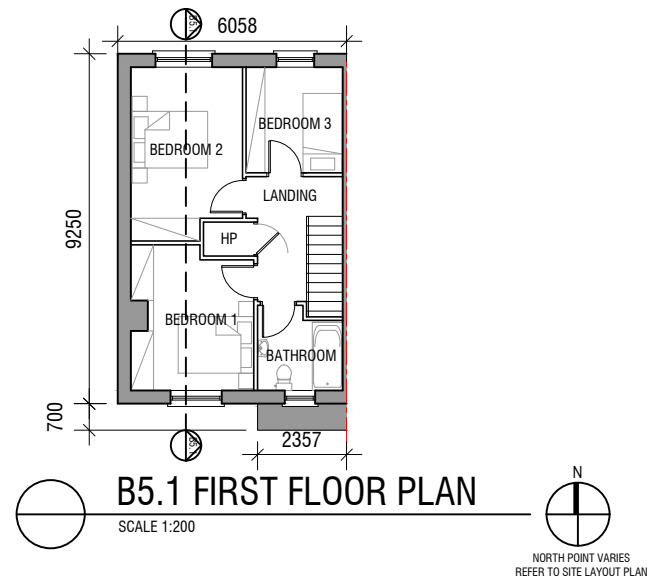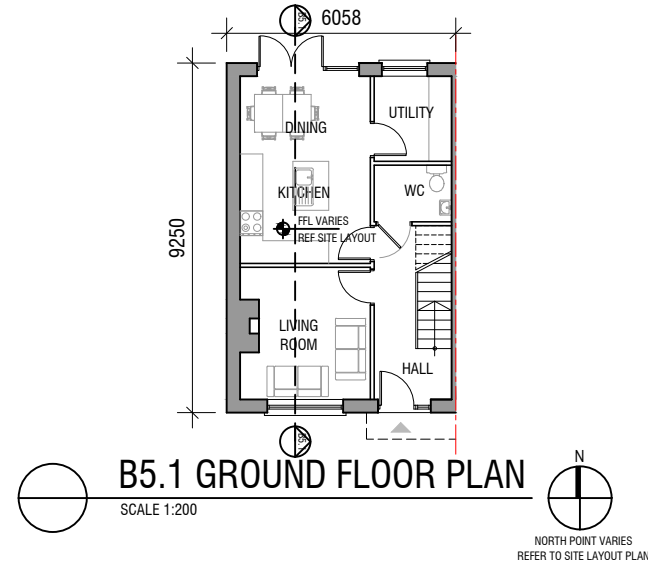

REV.:	DATE:	DRWN.:	DESCRIPTION:	INT:

**GCA**  
**GERALDINE COUGHLAN**  
 ARCHITECTS

Ard-Na-Greine, Enniskeane, Co. Cork 086-8259794 info@gca.ie



PROJECT: RESIDENTIAL DEVELOPMENT, GRANGE, DOUGLAS, CORK

JOB NO: 16090

DRAWING: HOUSE TYPE B5.1  
 3 BED TERRACED (PART V)

BD

CLIENT: WESTBROOK

DRAWING NO:

**B5.1**

SERIES: PLANNING

SCALE: 1:200

A3

DATE: 12/11/2018