
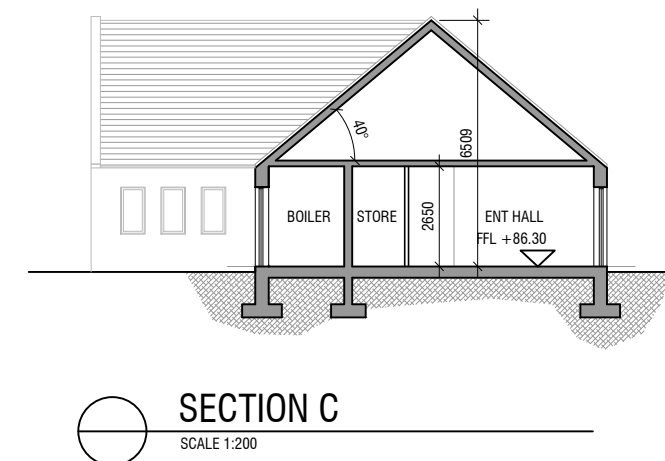
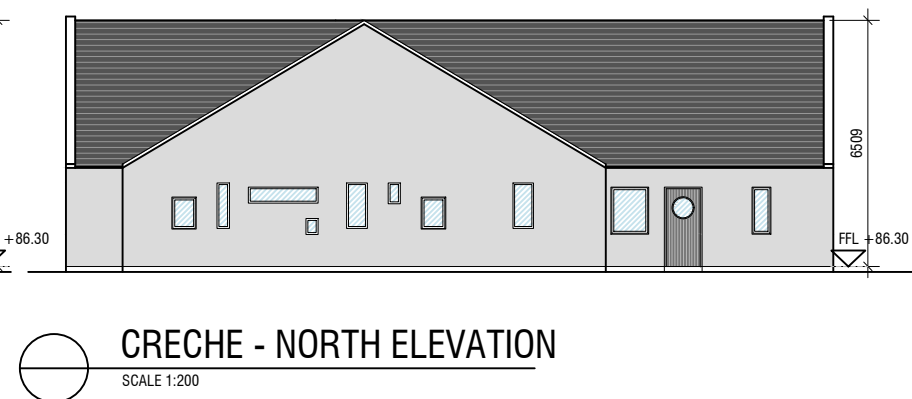
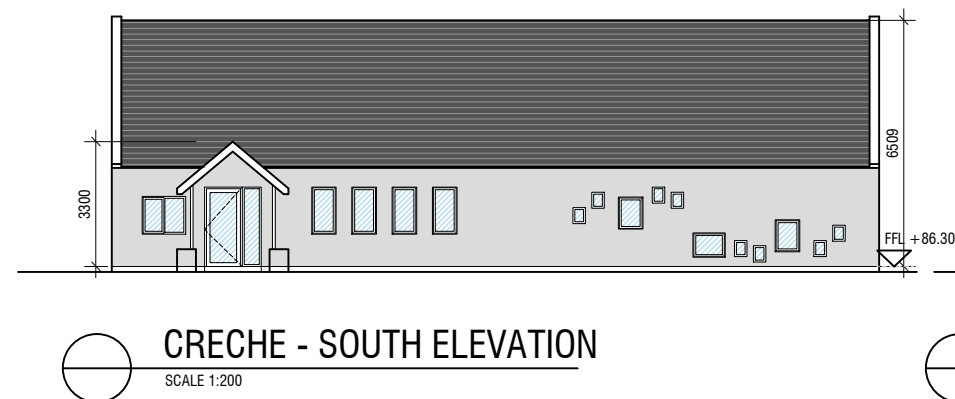
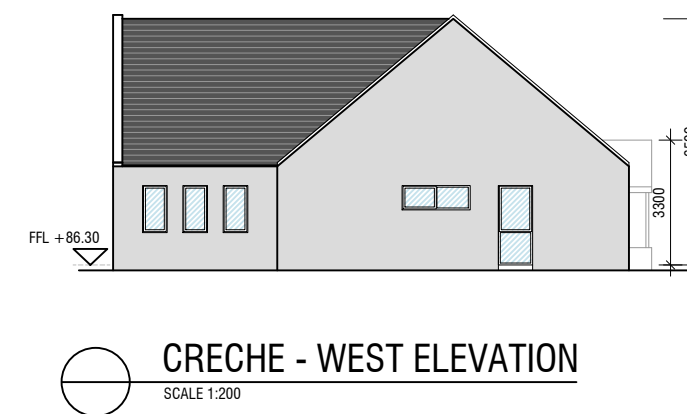


CRECHE

CRECHE SPACE 135.2m²
 ANCILLARY / CIRCULATION 85.9 m²
GROSS FLOOR AREA 221.1 m²
 C. 60 NO. CHILDREN CAPACITY

PROPOSED MATERIALS
 ROOF: SELECTED BLUE / BLACK TILE OR SIMILAR APPROVED
 WALLS: PAINTED RENDER WHERE INDICATED
 CANOPY: SELECTED BLUE / BLACK TILE OR SIMILAR APPROVED
 WINDOWS: GREY OR APPROVED COLOUR
 DOORS: HARDWOOD / PVC TO SELECTED COLOUR

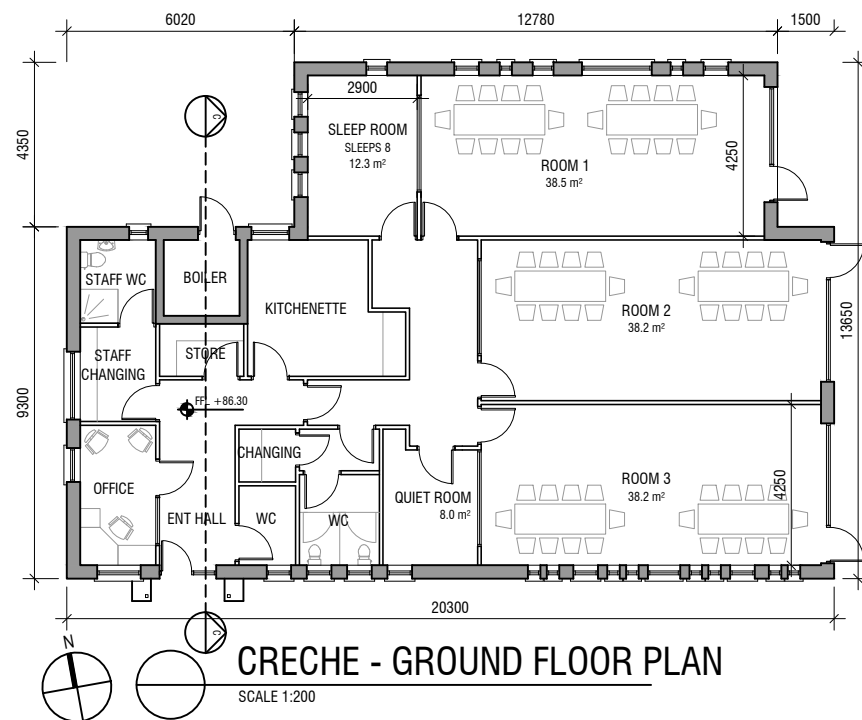

| REV.: | DATE: | DRWN.: | DESCRIPTION: | INT.: |
|-------|-------|--------|--------------|-------|
| | | | | |
| | | | | |
| | | | | |

GCA
GERALDINE COUGHLAN
 ARCHITECTS

Ard-Na-Greine, Enniskeane, Co. Cork 086-8259794 info@gca.ie



PROJECT: RESIDENTIAL DEVELOPMENT, GRANGE, DOUGLAS, CORK

JOB NO: 16090

DRAWING: PROPOSED CRECHE

BD

CLIENT: WESTBROOK

DRAWING NO:

SERIES: PLANNING

SCALE: 1:200

A3

DATE: 12/11/2018

C