
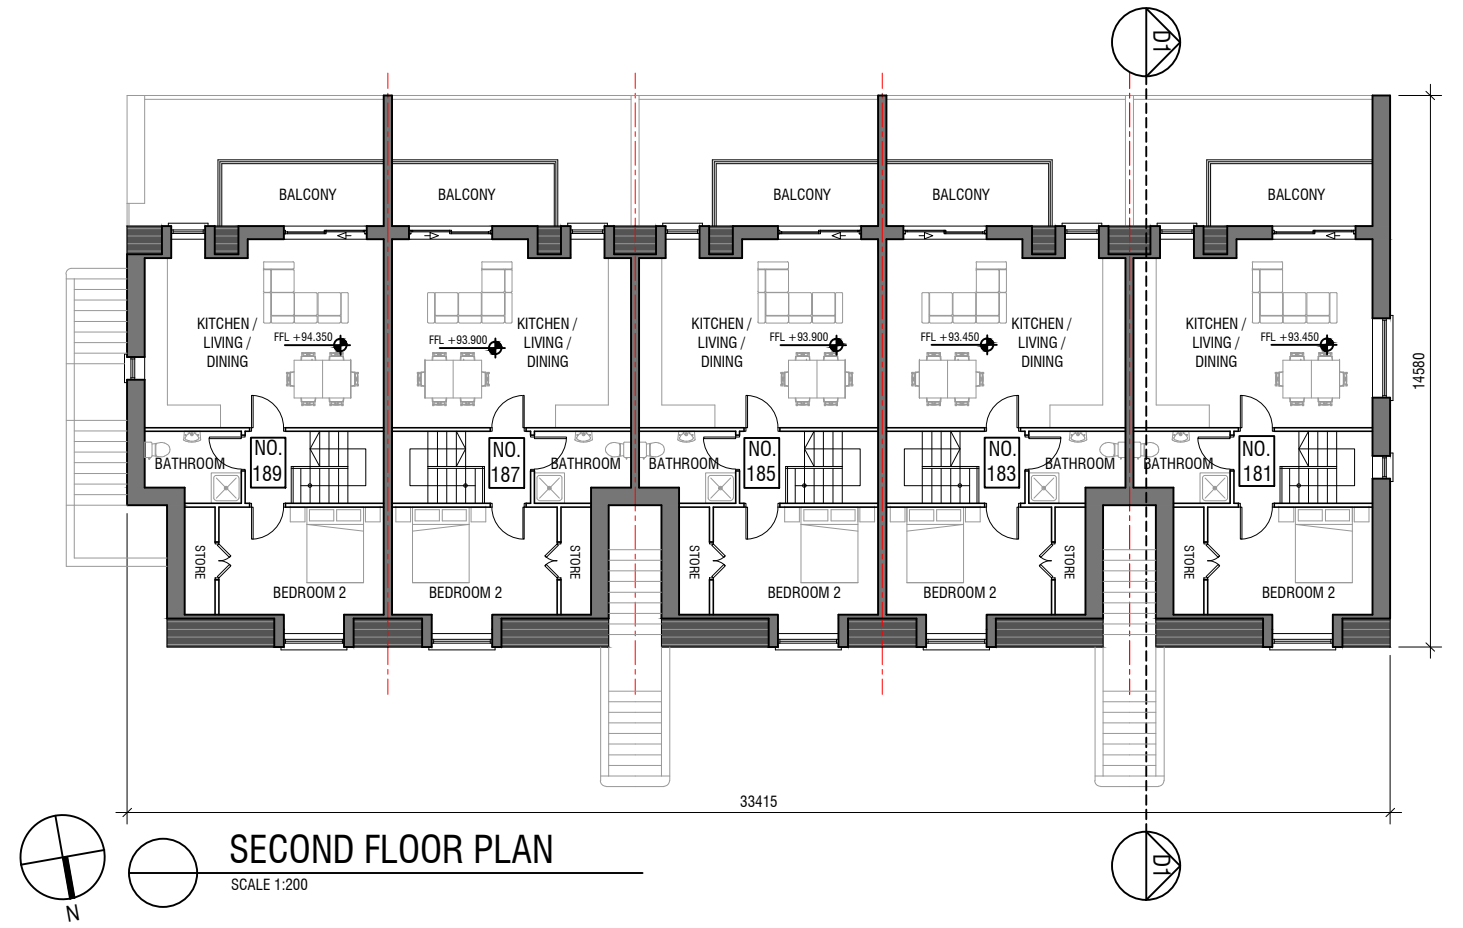
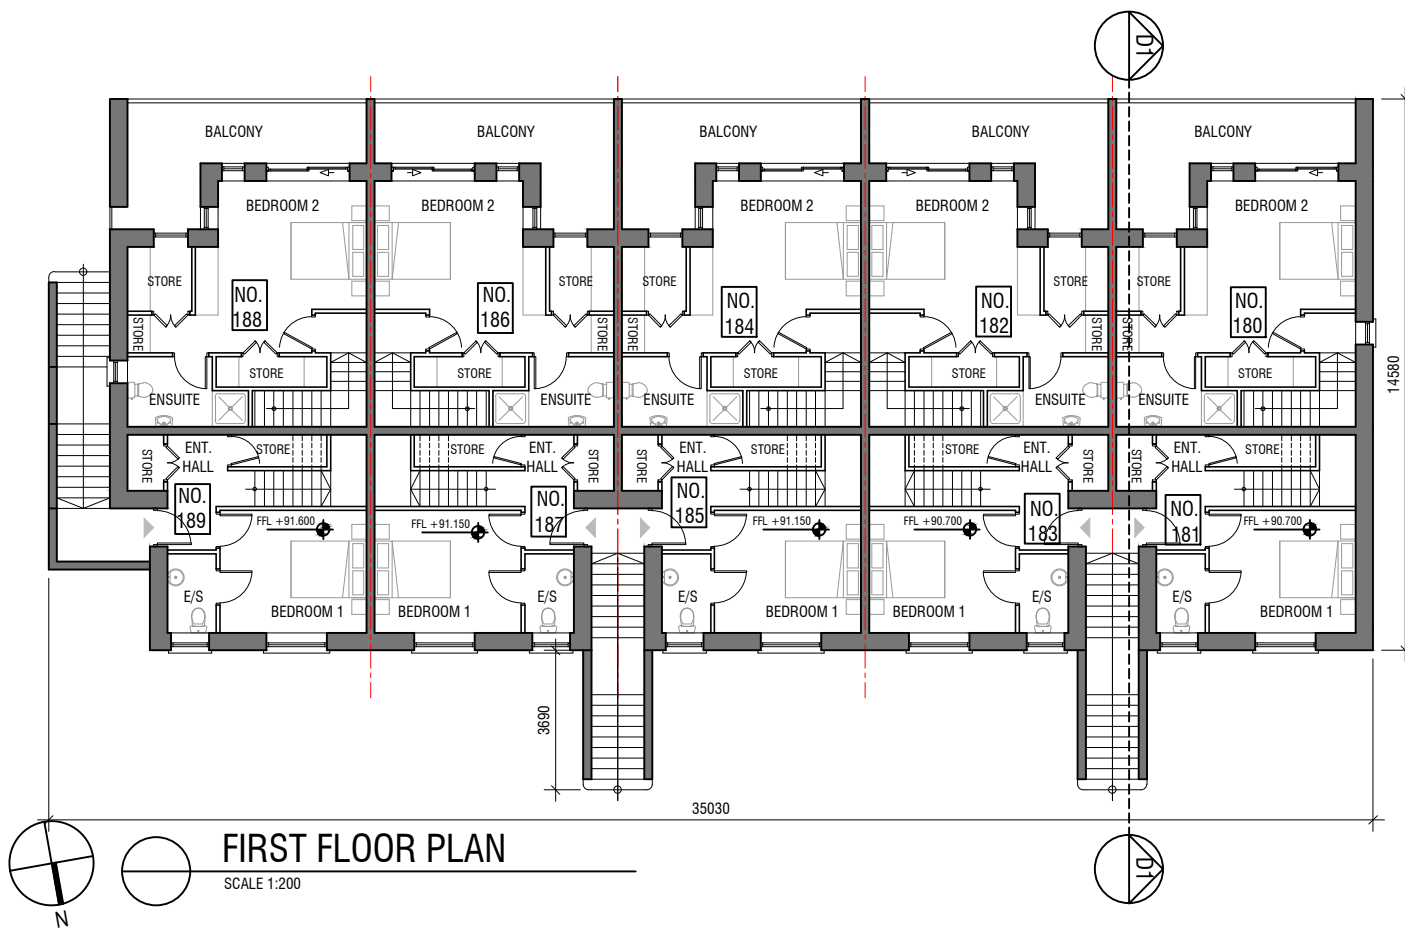


DUPLEX BUILDING D1

NO.S 180 - 189

NO. 180	2 BED	100.5m ²
NO. 181	2 BED	84.1m ²
NO. 182	2 BED	100.5m ²
NO. 183	2 BED	84.1m ²
NO. 184	2 BED	100.5m ²
NO. 185	2 BED	84.1m ²
NO. 186	2 BED	100.5m ²
NO. 187	2 BED	84.1m ²
NO. 188	2 BED	100.5m ²
NO. 189	2 BED	84.1m ²
TOTAL		923.0m²

©THIS DRAWING IS COPYRIGHT
THIS DRAWING IS FOR PLANNING PURPOSES ONLY

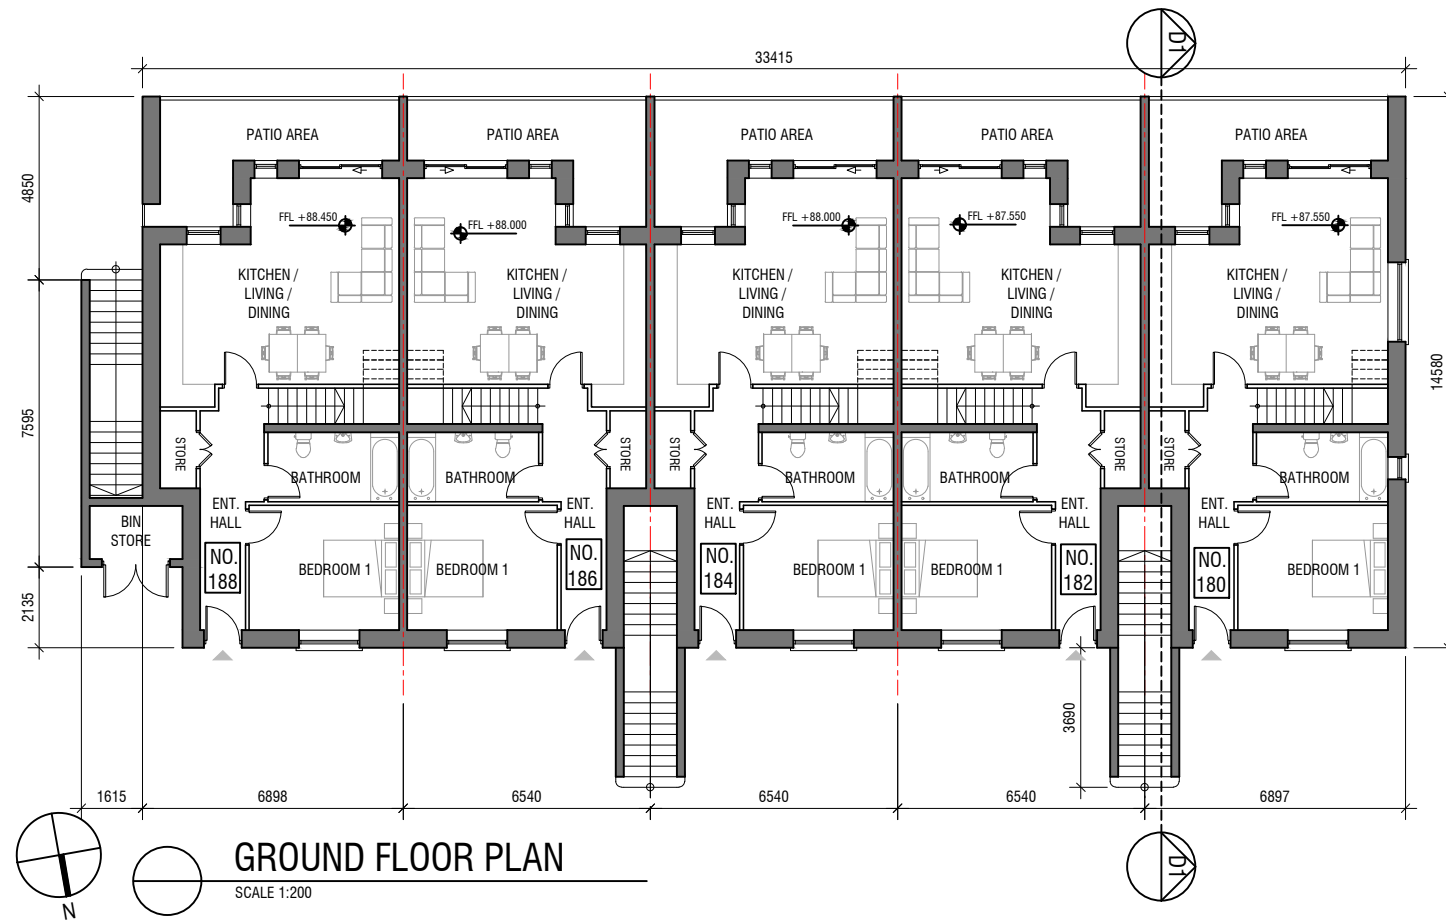

REV.:	DATE:	DRWN.:	DESCRIPTION:	INT.:

GCA
GERALDINE COUGHLAN
ARCHITECTS
Ard-Na-Greine, Enniskeane, Co. Cork 086-8259794 info@gca.ie

PROJECT: RESIDENTIAL DEVELOPMENT, GRANGE, DOUGLAS, CORK

JOB NO: 16090

DRAWING: DUPLEX BUILDING D1
PLANS

BD

CLIENT: WESTBROOK

DRAWING NO:

SERIES: PLANNING SCALE: 1:200

A3

DATE: 15/11/2018

D1-1