
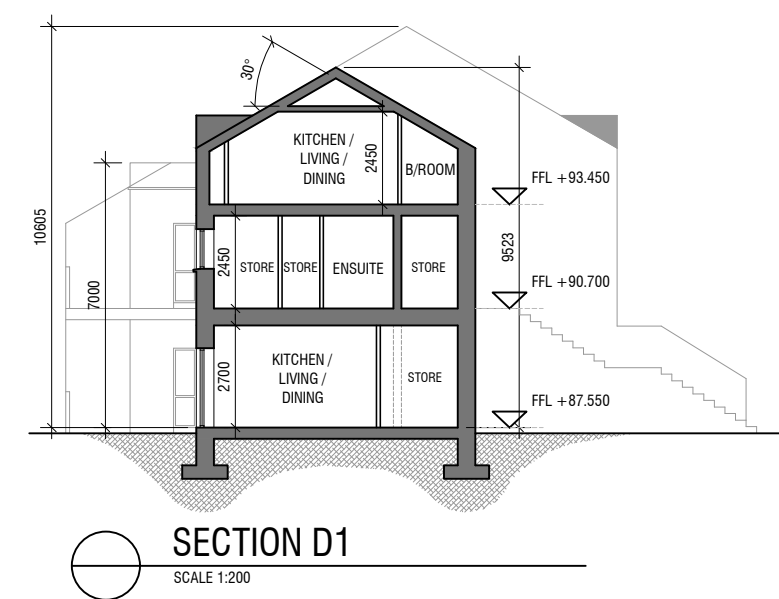


PROPOSED MATERIALS  
 ROOF: SELECTED BLUE / BLACK TILE OR SIMILAR APPROVED  
 FLAT ROOF: MEMBRANE OR SIMILAR APPROVED  
 CANOPY: ZINC OR SIMILAR APPROVED  
 WALLS: BRICK/ PAINTED RENDER WHERE INDICATED  
 WINDOWS: GREY OR APPROVED COLOUR  
 DOORS: HARDWOOD / PVC TO SELECTED COLOUR

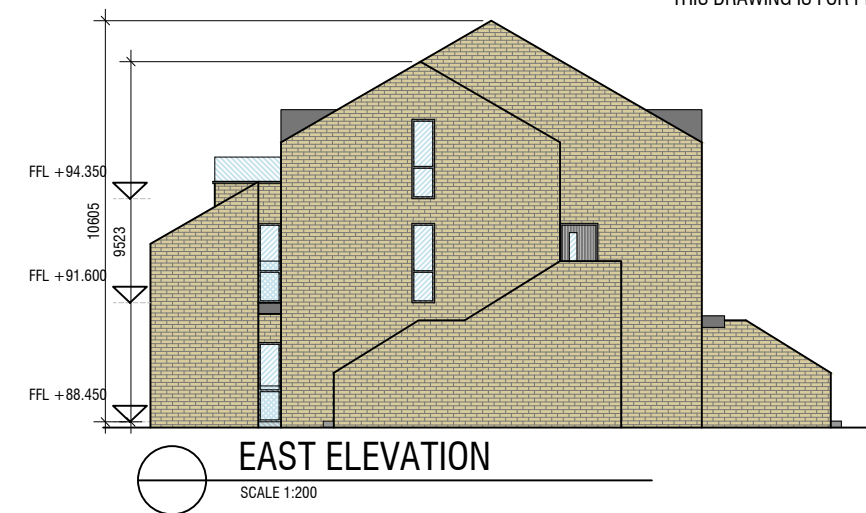

REV.:	DATE:	DRWN.:	DESCRIPTION:	INT.:

**GCA**  
**GERALDINE COUGHLAN**  
 ARCHITECTS

Ard-Na-Greine, Enniskeane, Co. Cork 086-8259794 info@gca.ie



PROJECT: RESIDENTIAL DEVELOPMENT, GRANGE, DOUGLAS, CORK			JOB NO: 16090	
DRAWING: Duplex Building D1 Elevations & Section	BD	CLIENT: WESTBROOK	DRAWING NO:	
SERIES: PLANNING	SCALE: 1:200	A3	DATE: 19/11/2018	<b>D1-2</b>