




1 TYPICAL FENCE & HEDGE SIDE / PARTY BOUNDARY
SCALE 1:50

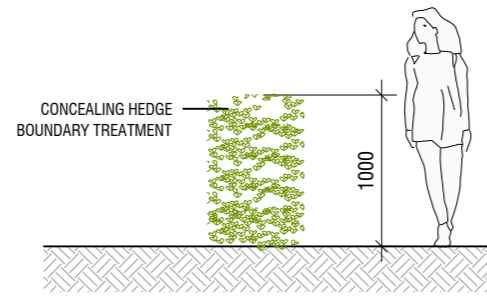


2 TYPICAL HEDGE FRONT BOUNDARY
SCALE 1:50

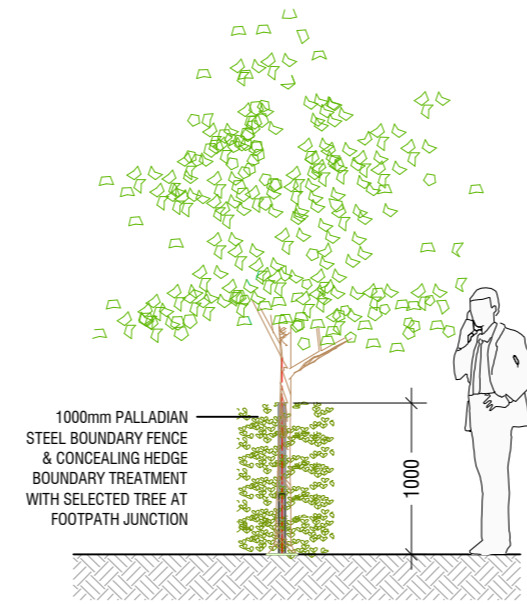


3 TYPICAL FENCE, HEDGE & TREE BOUNDARY
SCALE 1:50

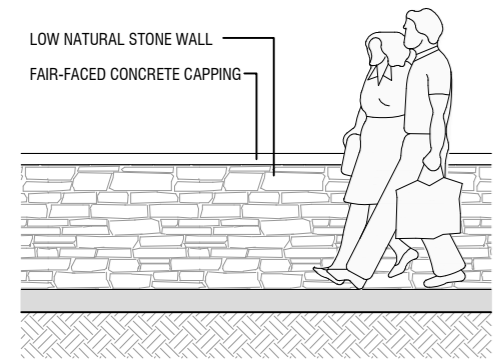


5 PUBLIC ROAD BOUNDARY ELEVATION
SCALE 1:50

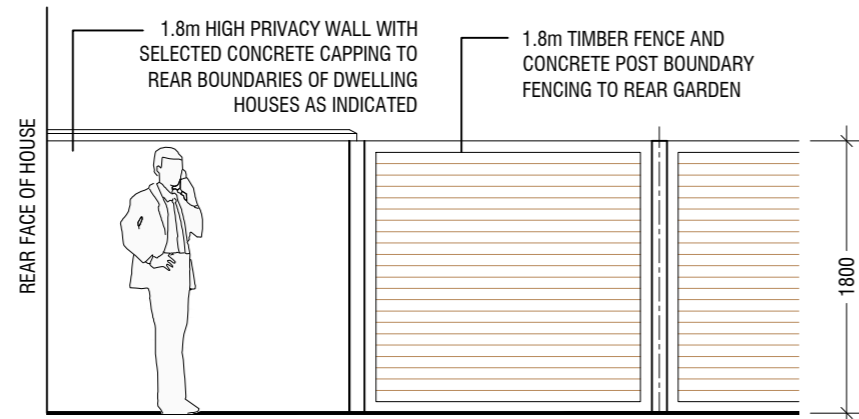


6 REAR GARDEN BOUNDARY WALL/TIMBER FENCE
SCALE 1:50

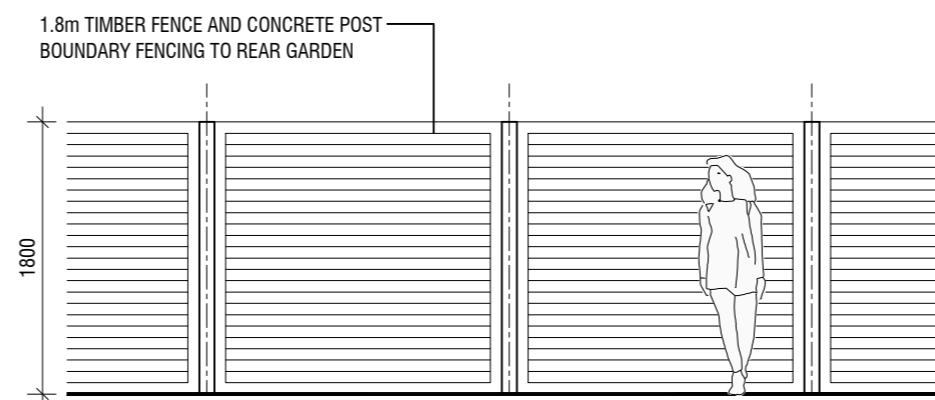


7 REAR GARDEN BOUNDARY FENCE
SCALE 1:50

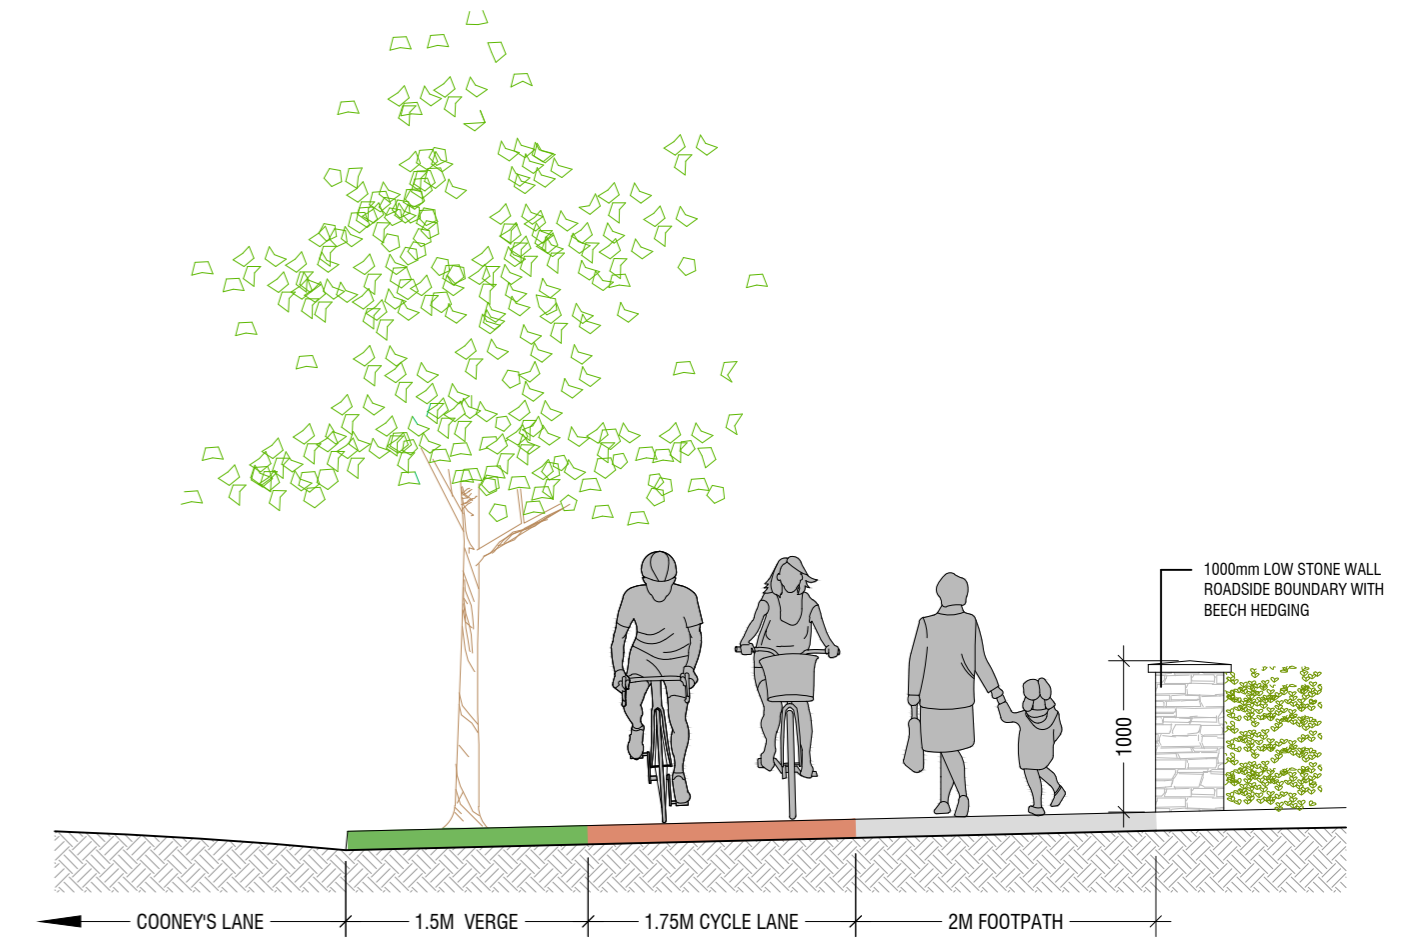


4 COONEY'S LANE ROADSIDE BOUNDARY
SCALE 1:50

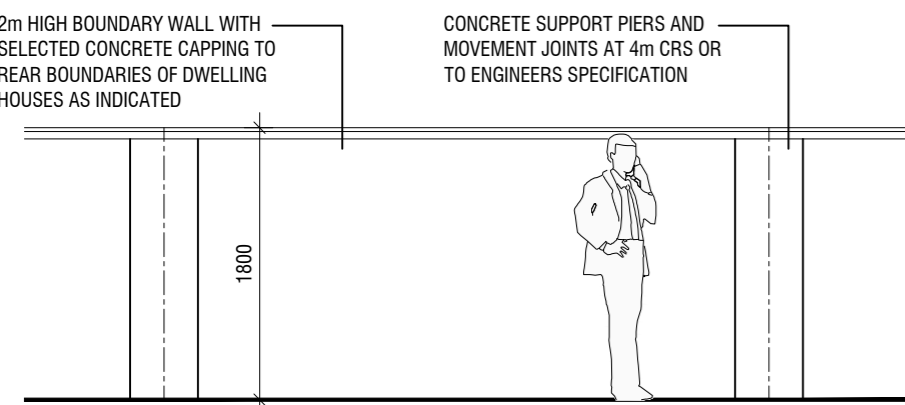


8 REAR GARDEN BOUNDARY WALL
SCALE 1:50

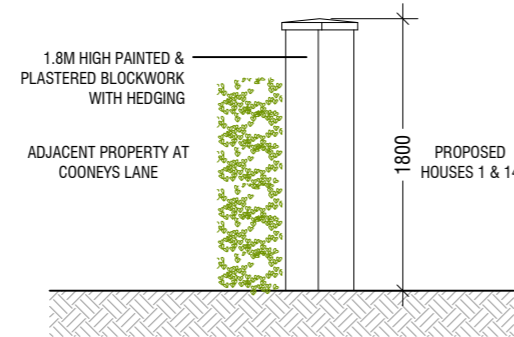

9 1.8M BLOCK WALL AND HEDGE BOUNDARY
SCALE 1:50

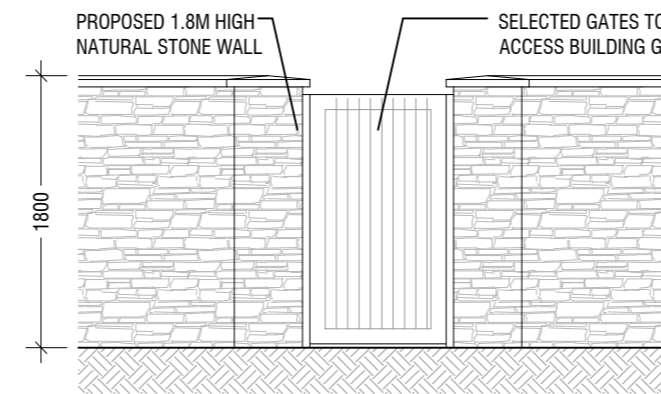

10 GATED STONE WALL BOUNDARY
SCALE 1:50

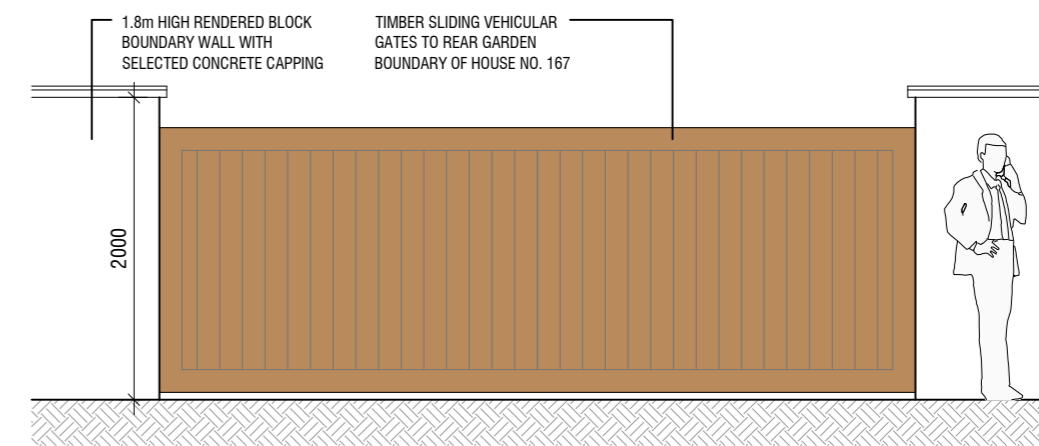

11 VEHICULAR GATES TO REAR OF HOUSE 167
SCALE 1:50

REV.:	DATE:	DRWN.:	DESCRIPTION:	INT.:

