



01 PROPOSED SITE LAYOUT PLAN 2 / 3
PL02 SCALE 1:500

- RED LINE INDICATES SITE BOUNDARY
AREA: 9.9168 Ha
 - BLUE LINE INDICATES ADJACENT
LAND OWNERSHIP
 - YELLOW HATCHED AREA
INDICATES WAYLEAVE
 - DEVELOPABLE AREA
7.74 Ha
 - ACTIVE PUBLIC OPEN SPACE
1.84 Ha / 18.6%
- 251 UNITS**
REFER TO LANDSCAPE / ROAD DRAWINGS
FOR SURFACE MATERIAL FINISHES

EXISTING 1.8M CHAINLINK FENCE TO BE REMOVED
NEW PLANTING ALONG PATHWAY
EXISTING GREEN SPACE INTEGRATED WITH PROPOSED
PEDESTRIAN GREENWAY

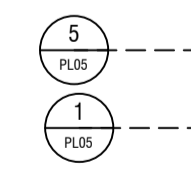

PROPOSED VEHICULAR ENTRANCE "A"
REFER TO ENGINEERS DRAWINGS FOR
DETAILS AND SIGHTLINES

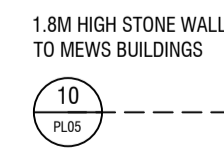


REFER TO ROAD ENGINEERS
DRAWINGS FOR DETAIL

LOCATION OF SITE NOTICE NO. 3

LOCATION OF SITE NOTICE NO. 2

EXISTING PUBLIC
OPEN GREEN SPACE

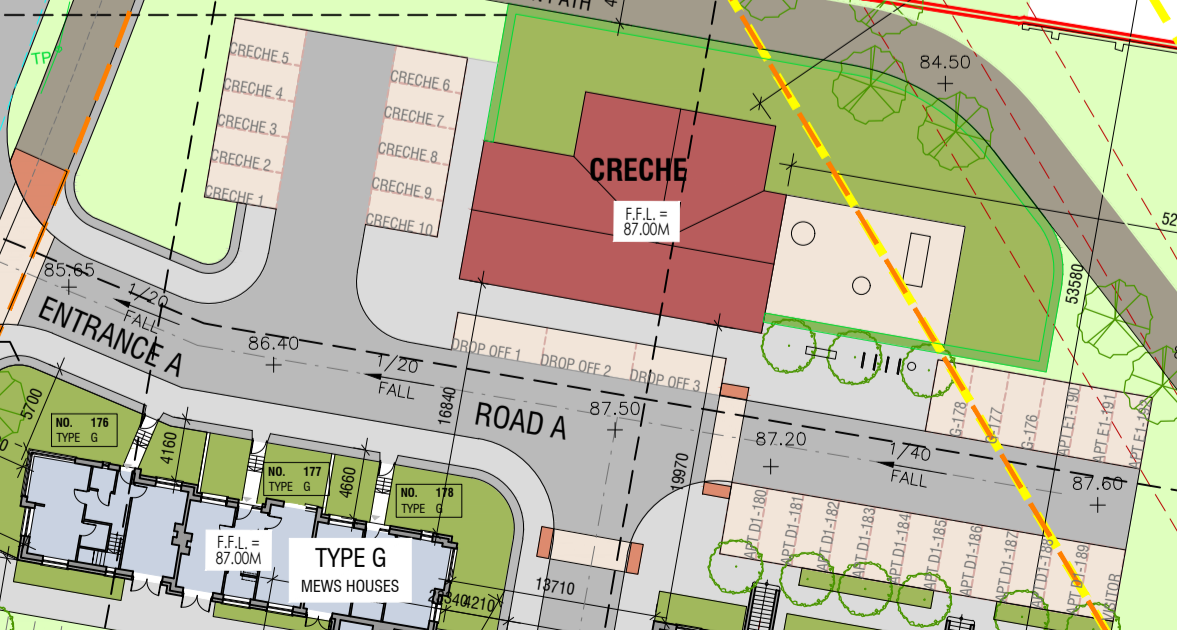

REV.	DATE	DRWN.	DESCRIPTION	INT.